


GENERAL NOTES

THIS DRAWING TO BE READ IN CONJUNCTION WITH ARCHITECT'S DRAWINGS, CONSULTANT ENGINEER'S DRAWINGS AND SPECIFICATIONS & LANDSCAPE ARCHITECT'S DRAWINGS
REFER TO ARCHITECT'S SITE PLAN PLO2 FOR NORTH ORIENTATION.

LEVELS GIVEN ON HOUSE TYPE DRAWINGS ARE GIVEN TO A LOCAL ABSOLUTE ZERO LEVEL. FOR SPECIFIC LEVELS DEPENDING ON INDIVIDUAL UNIT LOCATION, REFER TO ARCHITECT'S CONTEXT SECTIONS AND ENGINEER'S DRAWINGS WHERE LEVELS ARE ALL GIVEN IN RELATION TO LAND SURVEYOR'S BENCHMARK BASED ON MALIN HEAD DATUM LEVEL.

NOTES ON FINISHES:

- ROOF : TO BE FINISHED IN SLATE OR CONCRETE ROOF TILES IN SELECTED COLOUR OR SIMILAR APPROVED.
- WALLS : SELECTED CLAY BRICKWORK WHERE INDICATED OTHERWISE PAINTED SAND / CEMENT RENDER OR SELF COLOURED RENDER EXPRESSED BANDS AROUND EXTERNAL OPES/ EXPRESSED LINTOLS OVER EXTERNAL OPES WHERE INDICATED TO BE RECONSTITUTED STONE (LIGHT CREAM LIMESTONE OR GRANITE EFFECT)
- JOINERY : ALL WINDOWS AND DOORS, FRAMES AND LEAVES, TO BE ALUMINUM POWDER COATED TO APPROVED COLOUR OR UPVC OR PAINTED TIMBER TO APPROVED COLOUR. OBSCURE GLAZING WHERE INDICATED TO SENSITIVE WINDOWS.
- RAINWATER GOODS : GUTTERS, DOWNPIPES, AND FIXINGS TO BE UPVC OR ALUMINUM POWDER COATED TO SELECTED COLOUR TO MATCH ROOF SLATES
- * SOLAR PANELS : INDICATIVE SOLAR PANEL POSITION. FINAL SOLAR PANEL POSITION DEPENDS ON HOUSE ORIENTATION. THE SOLAR PANELS SHOWN ARE A PROVISIONAL OPTION TO SATISFY RENEWABLE ENERGY REQUIREMENTS OF BUILDING RECS PART L. SOLAR PANELS MAY BE OMITTED IN FAVOUR OF ALTERNATIVE RENEWABLE ENERGY SOURCE.

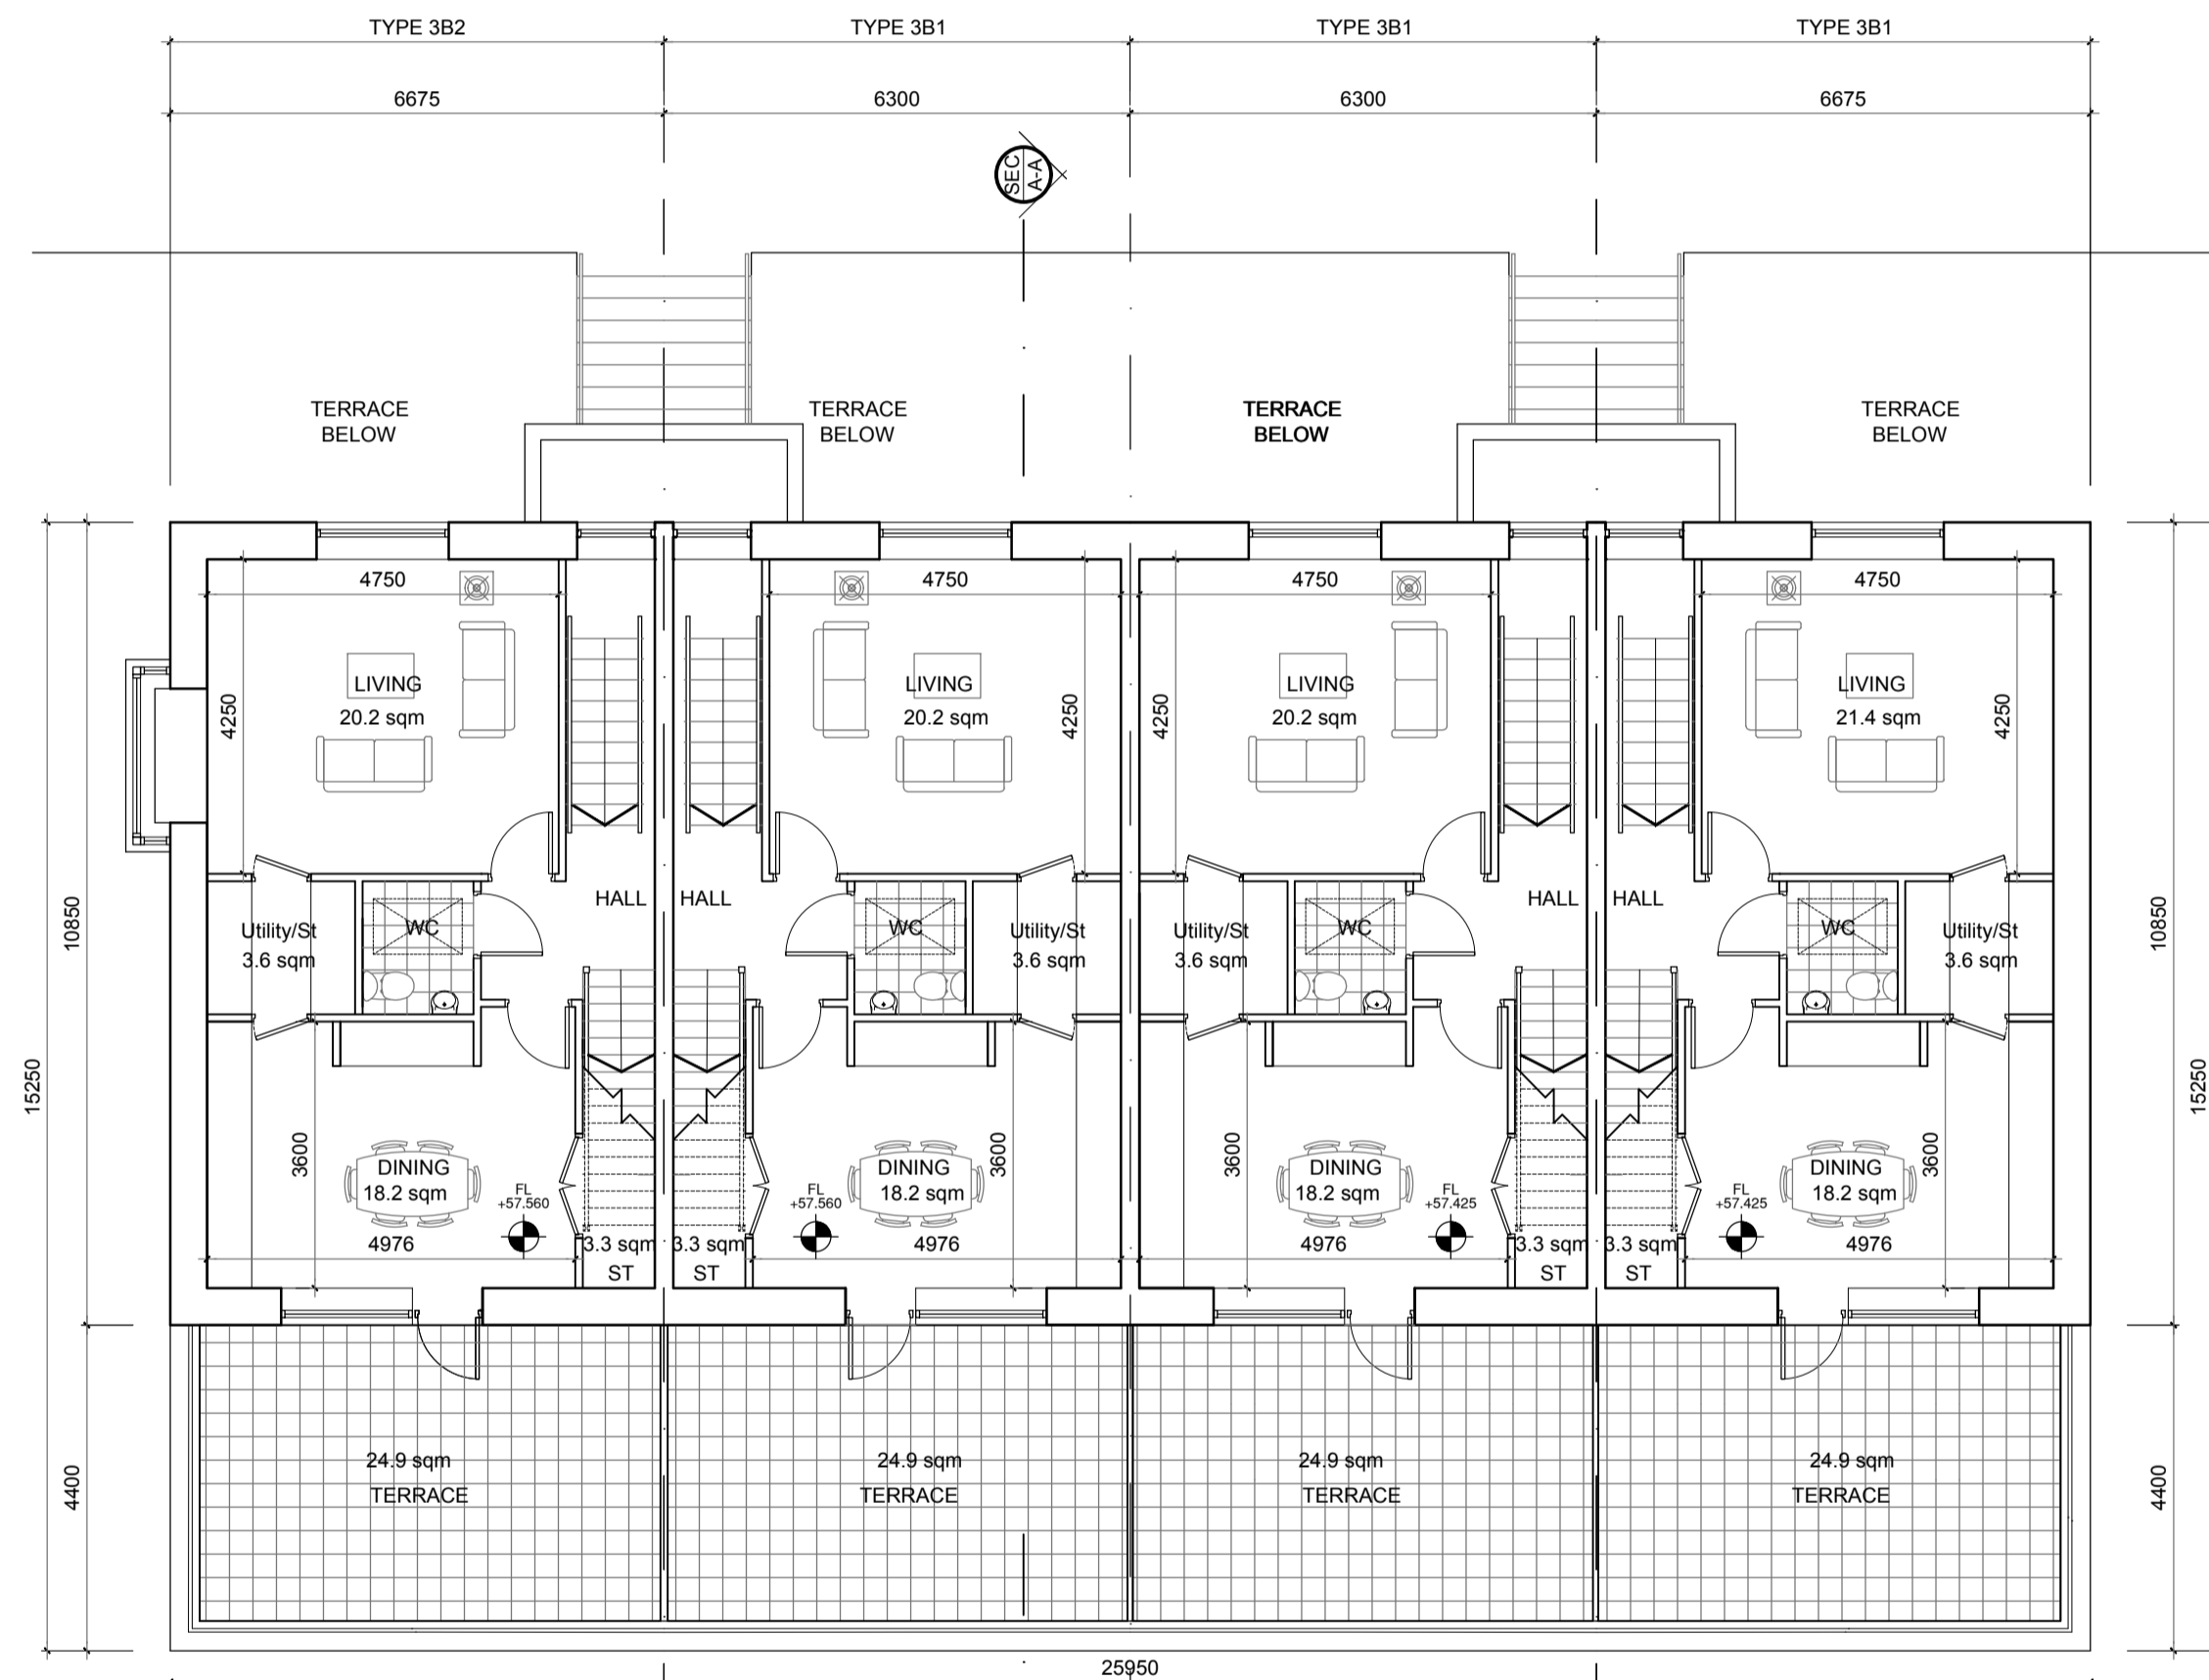


3 BEDROOM DUPLEX
FIRST FLOOR PLAN
Floor Area 60.8 sqm
OVERALL AREA 120.4SQM

3 BEDROOM DUPLEX
FIRST FLOOR PLAN
Floor Area 59.6 sqm
OVERALL AREA 119.2SQM

3 BEDROOM DUPLEX
FIRST FLOOR PLAN
Floor Area 59.6 sqm
OVERALL AREA 119.2SQM

3 BEDROOM DUPLEX
FIRST FLOOR PLAN
Floor Area 59.6 sqm
OVERALL AREA 119.2SQM

LEFT HAND VERSION

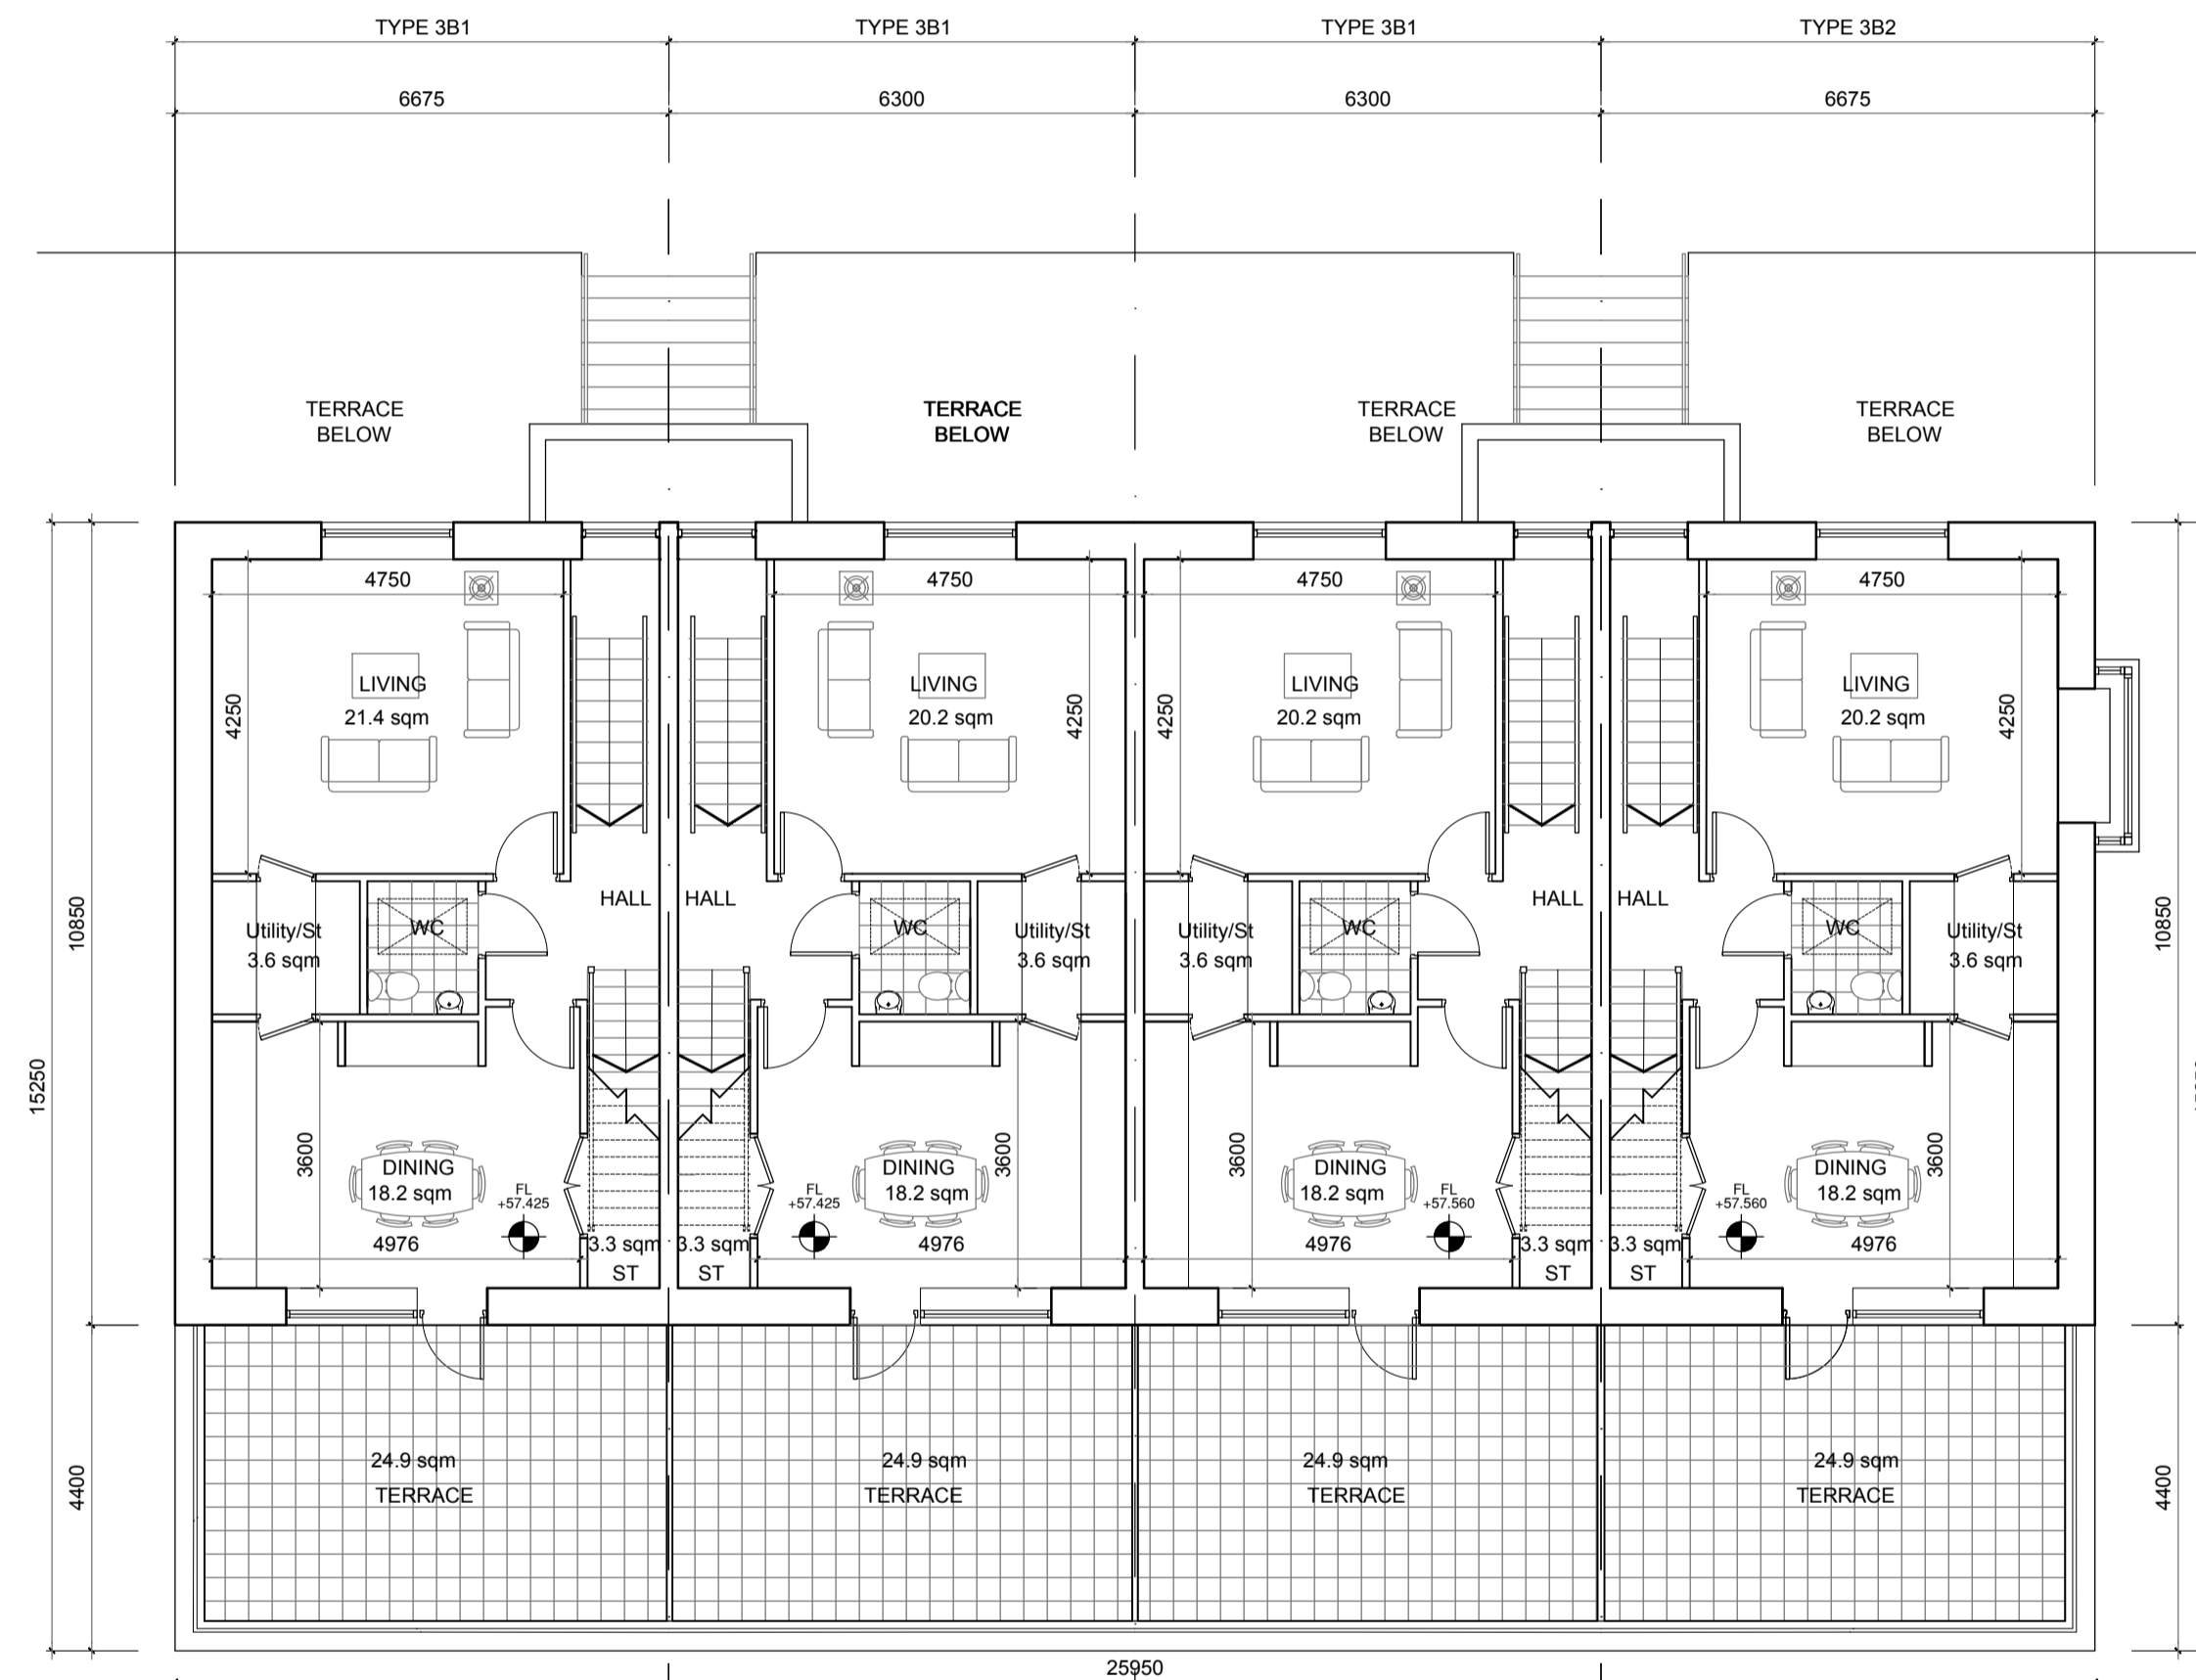

3 BEDROOM DUPLEX
FIRST FLOOR PLAN
Floor Area 59.6 sqm
OVERALL AREA 119.2SQM


3 BEDROOM DUPLEX
FIRST FLOOR PLAN
Floor Area 59.6 sqm
OVERALL AREA 119.2SQM

3 BEDROOM DUPLEX
FIRST FLOOR PLAN
Floor Area 59.6 sqm
OVERALL AREA 119.2SQM

3 BEDROOM DUPLEX
FIRST FLOOR PLAN
Floor Area 60.8 sqm
OVERALL AREA 120.4SQM

RIGHT HAND VERSION

KEY PLAN

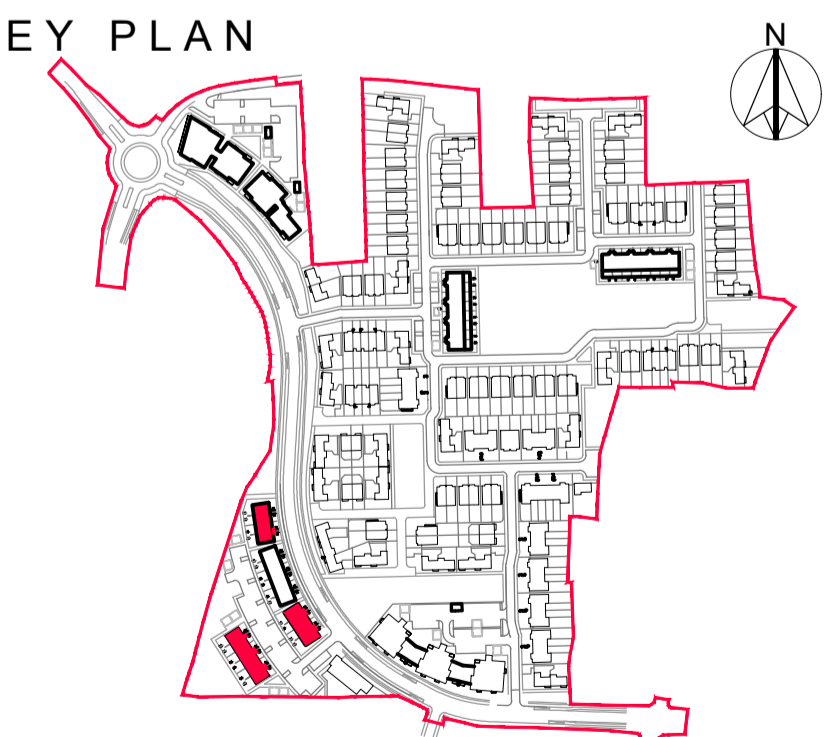

NOTES:

DO NOT SCALE FROM DRAWINGS. WORK TO FIGURED DIMENSIONS ONLY. ARCHITECT TO BE NOTIFIED OF ALL DISCREPANCIES.

REVISIONS

DATE	DESCRIPTION	No.



PROJECT TITLE: Capdoo, Clane	DATE: Mar 2019	DRAWN BY: POR
DRAWING TITLE: Duplex Block Type 1 First Floor Plan	SCALE: 1:100	REVISION: -
Job No: 16016	DRAWING NO: PL36	
<small>Albert Road West, Newcourt Lane, Dublin 2, Ireland Tel: 01-4788700 Fax: 01-4788711 E-Mail: arch@mcorm.com</small>		