



GROUND FLOOR PLAN
House Type E1-E2- Semi Detached



FIRST FLOOR PLAN
House Type E1-E2- Semi Detached

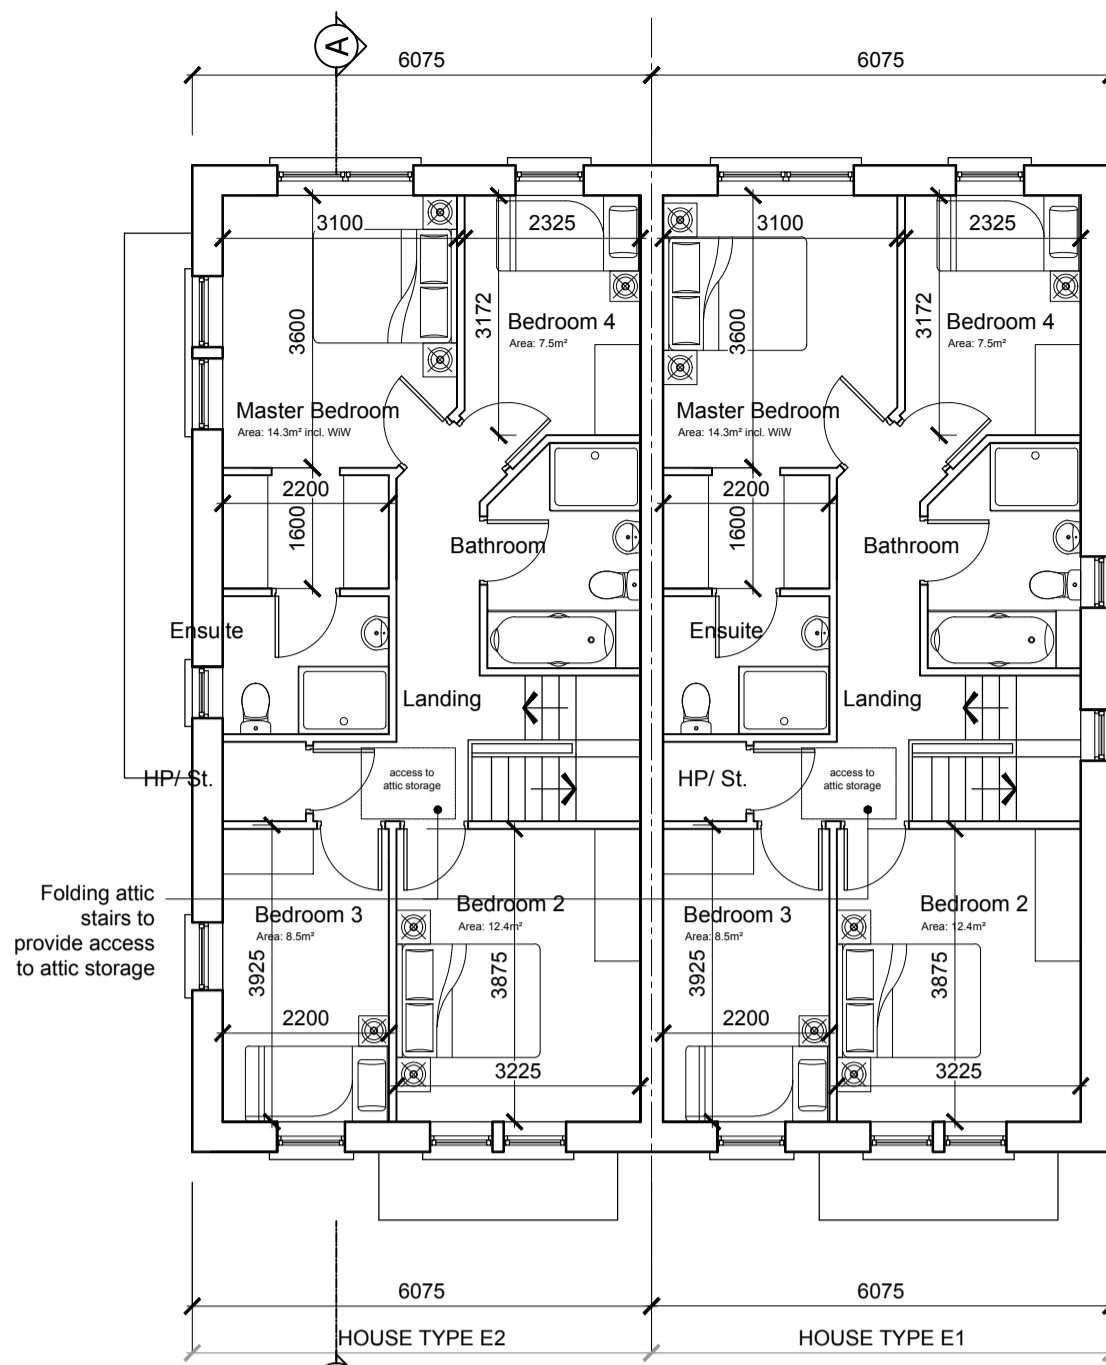

FRONT ELEVATION
House Type E1-E2- Semi Detached

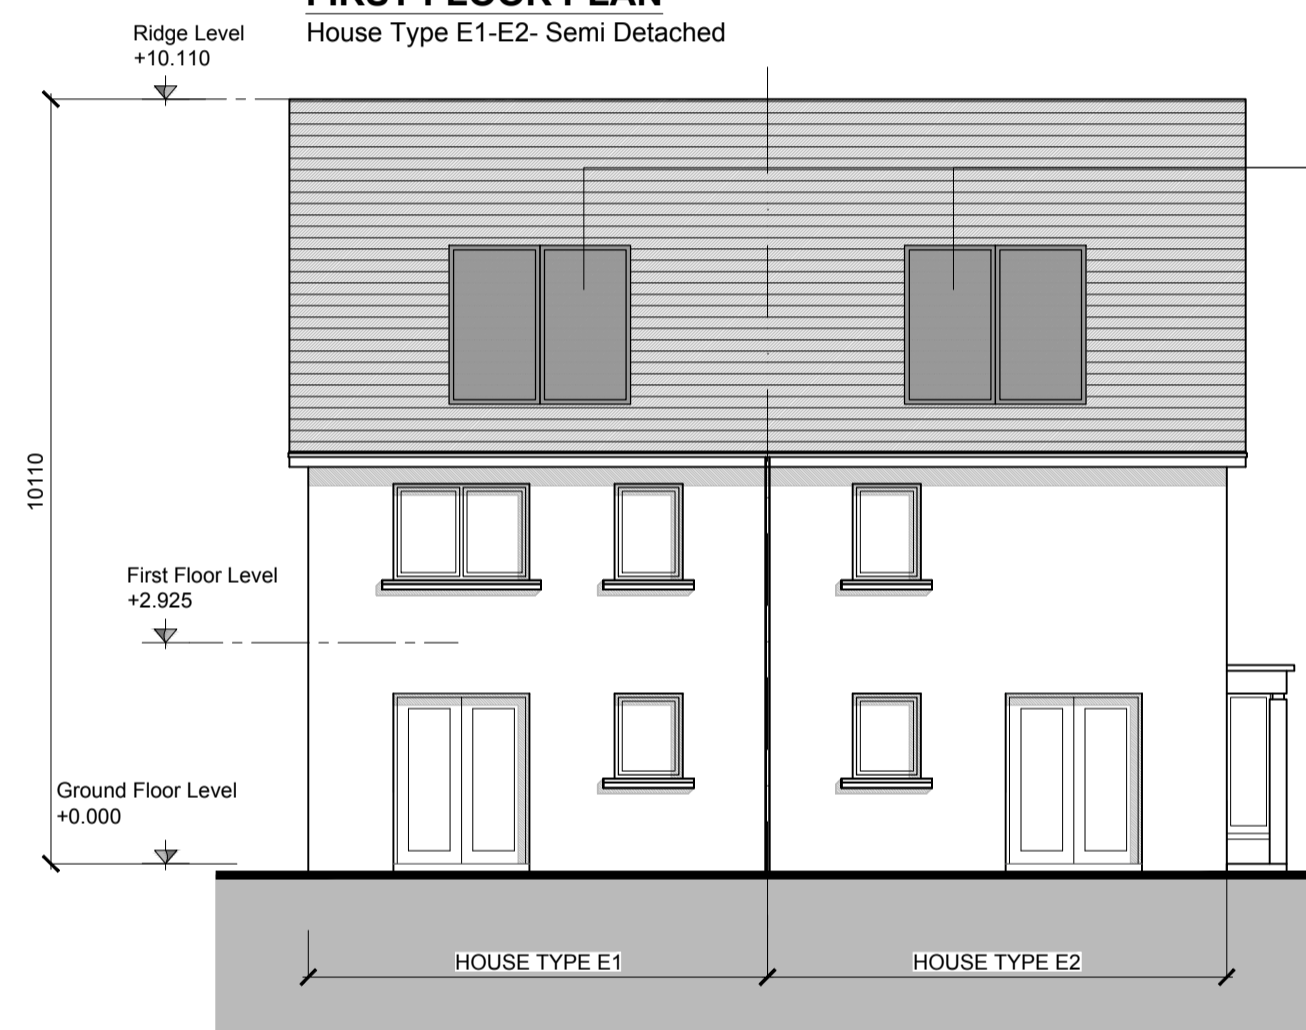


REAR ELEVATION
House Type E1-E2- Semi Detached


Indicative Solar Panel Position, Final Solar Panel Position Depends on House Orientation. The solar panels shown are a provisional option to satisfy renewable energy requirements of building regs part L. Solar panels may be omitted in favour of alternative renewable energy source.



SIDE ELEVATION LEFT HAND
House Type E2 - Semi Detached

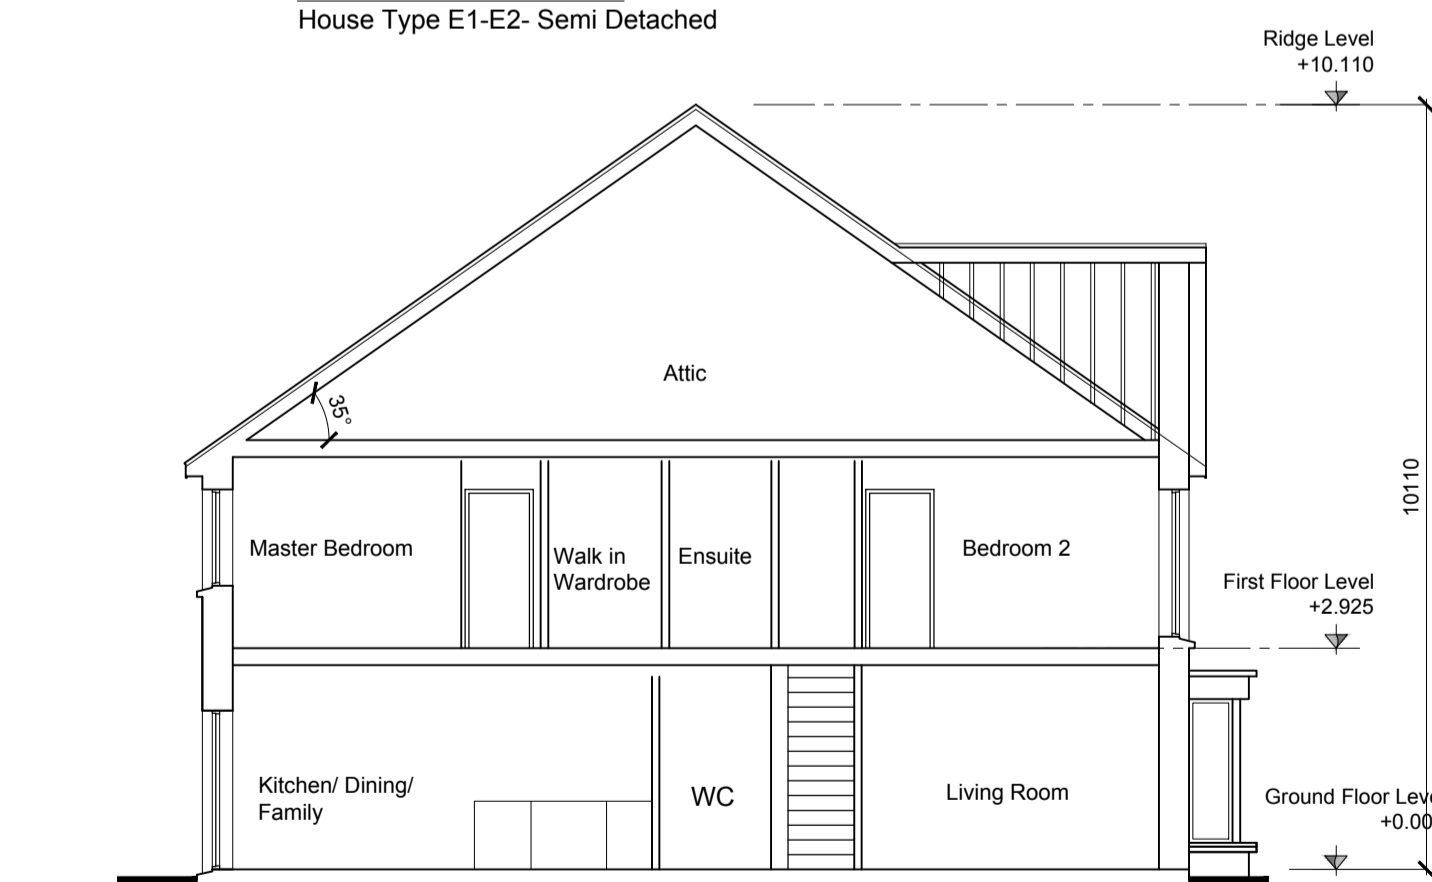

SECTION A-A

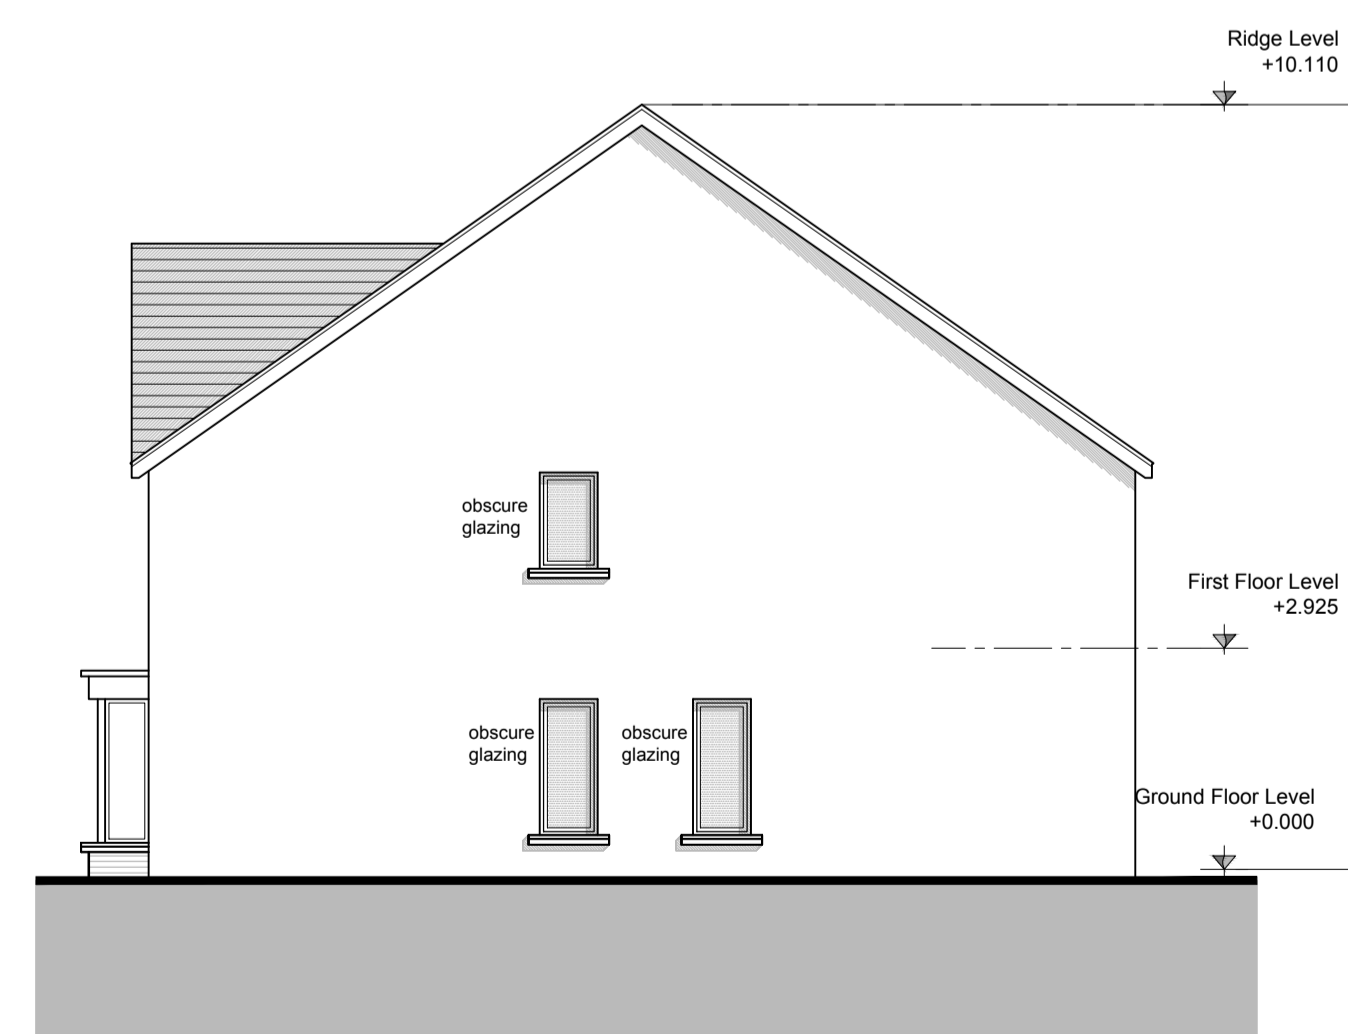

SIDE ELEVATION RIGHT HAND
House Type E1 - Semi-Detached

GENERAL NOTES

THIS DRAWING TO BE READ IN CONJUNCTION WITH ARCHITECT'S DRAWINGS, CONSULTANT ENGINEER'S DRAWINGS AND SPECIFICATIONS & LANDSCAPE ARCHITECT'S DRAWINGS. REFER TO ARCHITECT'S SITE PLAN PL02 FOR NORTH ORIENTATION.

LEVELS GIVEN ON HOUSE TYPE DRAWINGS ARE GIVEN TO A LOCAL ABSOLUTE ZERO LEVEL. FOR SPECIFIC LEVELS DEPENDING ON INDIVIDUAL UNIT LOCATION, REFER TO ARCHITECT'S CONTEXT SECTIONS AND ENGINEER'S DRAWINGS WHERE LEVELS ARE ALL GIVEN IN RELATION TO LAND SURVEYOR'S BENCHMARK BASED ON MALIN HEAD DATUM LEVEL.

NOTES ON FINISHES:

- ROOF:** TO BE FINISHED IN SLATE OR CONCRETE ROOF TILES IN SELECTED COLOUR OR SIMILAR APPROVED.
- WALLS:** SELECTED CLAY BRICKWORK WHERE INDICATED OTHERWISE PAINTED SAND / CEMENT RENDER OR SELF COLOURED RENDER. EXPRESSED BANDS AROUND EXTERNAL OPES/ EXPRESSED LINTOLS OVER EXTERNAL OPES WHERE INDICATED TO BE RECONSTITUTED STONE (LIGHT CREAM LIMESTONE OR GRANITE EFFECT).
- JOINERY:** ALL WINDOWS AND DOORS, FRAMES AND LEAVES, TO BE ALUMINIUM POWDER COATED TO APPROVED COLOUR OR UPVC OR PAINTED TIMBER TO APPROVED COLOUR. OBSCURE GLAZING WHERE INDICATED TO SENSITIVE WINDOWS.
- RAINWATER GOODS:** GUTTERS, DOWNPIPES, AND FIXINGS TO BE UPVC OR ALUMINIUM POWDER COATED TO SELECTED COLOUR TO MATCH ROOF SLATES.
- SOLAR PANELS:** INDICATIVE SOLAR PANEL POSITION, FINAL SOLAR PANEL POSITION DEPENDS ON HOUSE ORIENTATION. THE SOLAR PANELS SHOWN ARE A PROVISIONAL OPTION TO SATISFY RENEWABLE ENERGY REQUIREMENTS OF BUILDING REGS PART L. SOLAR PANELS MAY BE OMITTED IN FAVOUR OF ALTERNATIVE RENEWABLE ENERGY SOURCE.

AREA SCHEDULE

HOUSE TYPE E1 Character Area 01


GROUND FLOOR 69.5 m² / 748 ft²
FIRST FLOOR 67.6 m² / 727 ft²

OVERALL 137.1 m² / 1475 ft²

HOUSE TYPE E2 Character Area 01

GROUND FLOOR 71.3 m² / 767 ft²
FIRST FLOOR 67.6 m² / 727 ft²

OVERALL 138.9 m² / 1494 ft²

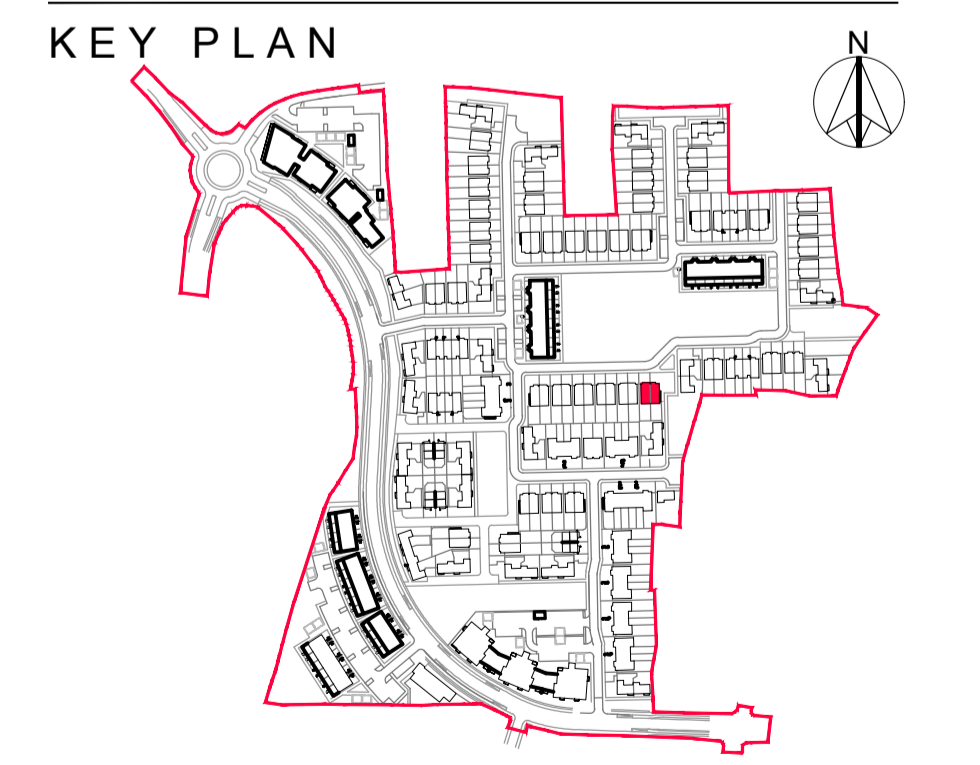

NOTES:

DO NOT SCALE FROM DRAWINGS. WORK TO FIGURED DIMENSIONS ONLY. ARCHITECT TO BE NOTIFIED OF ALL DISCREPANCIES.

REVISIONS		
DATE	DESCRIPTION	No.

	PROJECT TITLE:	Capdoo, Clane	DATE:	Mar 2019	DRAWN BY:	SK
	DRAWING TITLE:	House Type E1-E2 Left Hand	SCALE:	1:100	REVISION:	
	JOB NO.:	16016	DRAWING NO.:	PL27		
	<small>Albert Plaza West, Harold's Cross, Dublin 2, Ireland Tel: 01-4787070 Fax: 01-4787111 E-Mail: enq@mcorm.com</small>					