



**GROUND FLOOR PLAN**  
House Type E1-E2- Semi Detached



**FIRST FLOOR PLAN**  
House Type E1-E2- Semi Detached

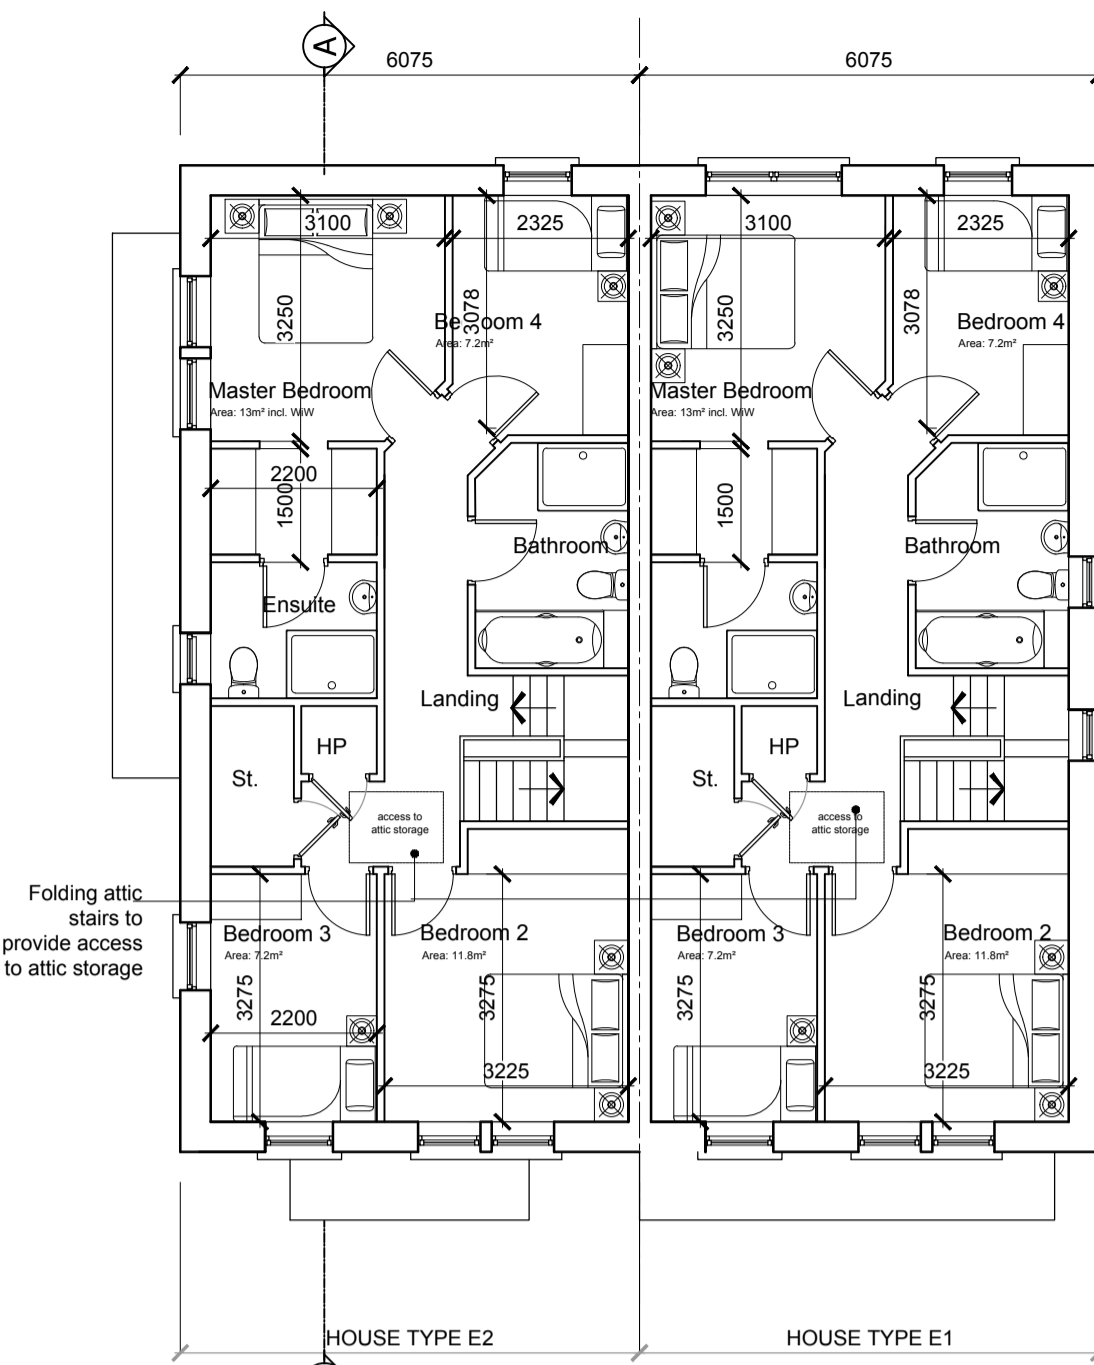

**FRONT ELEVATION**  
House Type E1-E2- Semi Detached

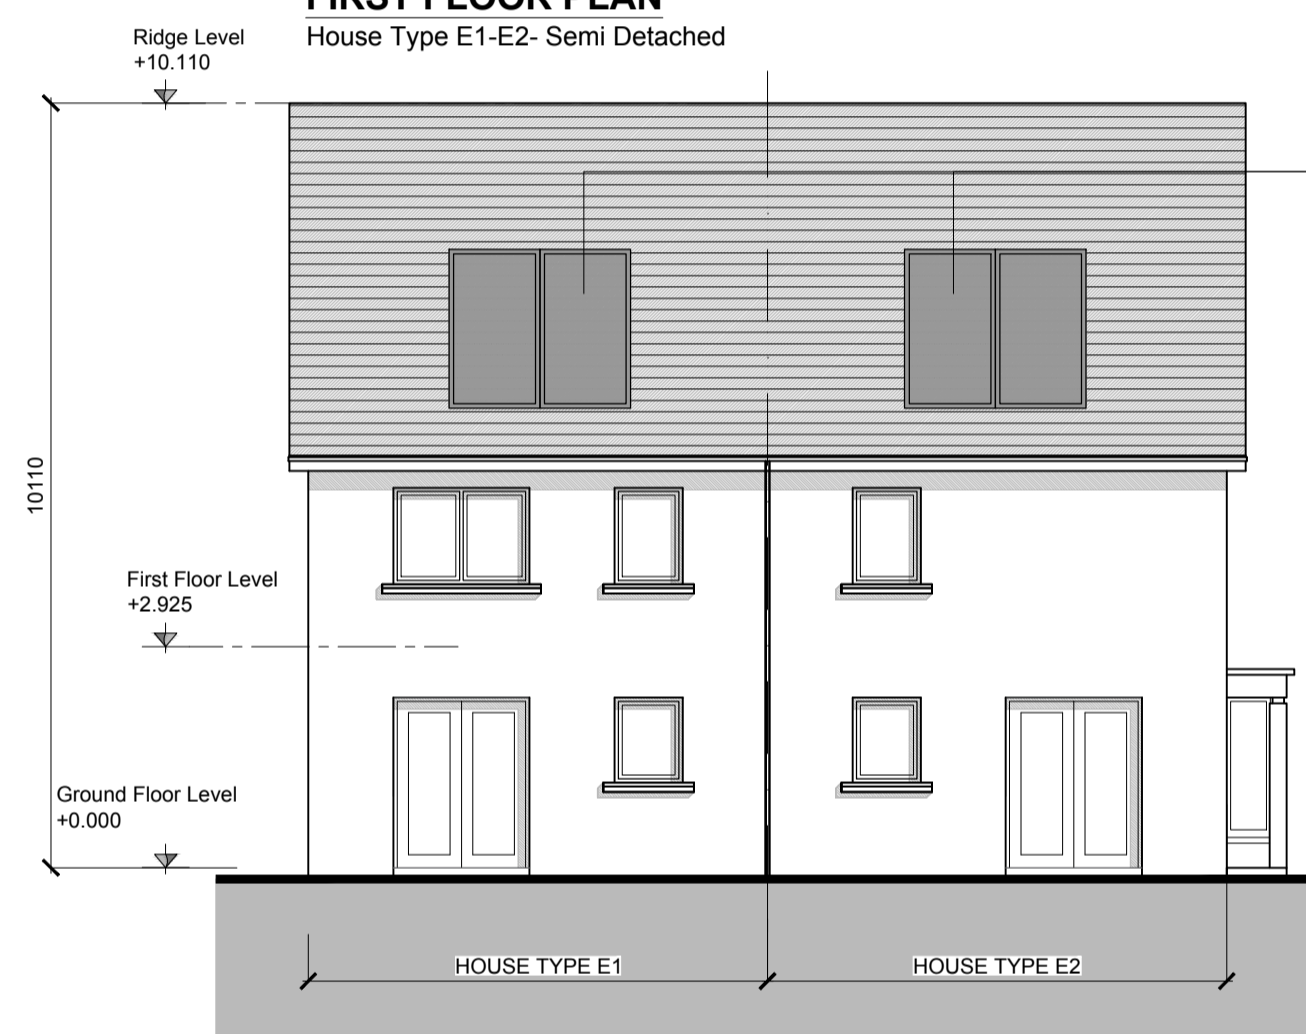


**REAR ELEVATION**  
House Type E1-E2- Semi Detached


Indicative Solar Panel Position, Final Solar Panel Position Depends on House Orientation. The solar panels shown are a provisional option to satisfy renewable energy requirements of building regs part L. Solar panels may be omitted in favour of alternative renewable energy source.



**SIDE ELEVATION LEFT HAND**  
House Type E2 - Semi Detached

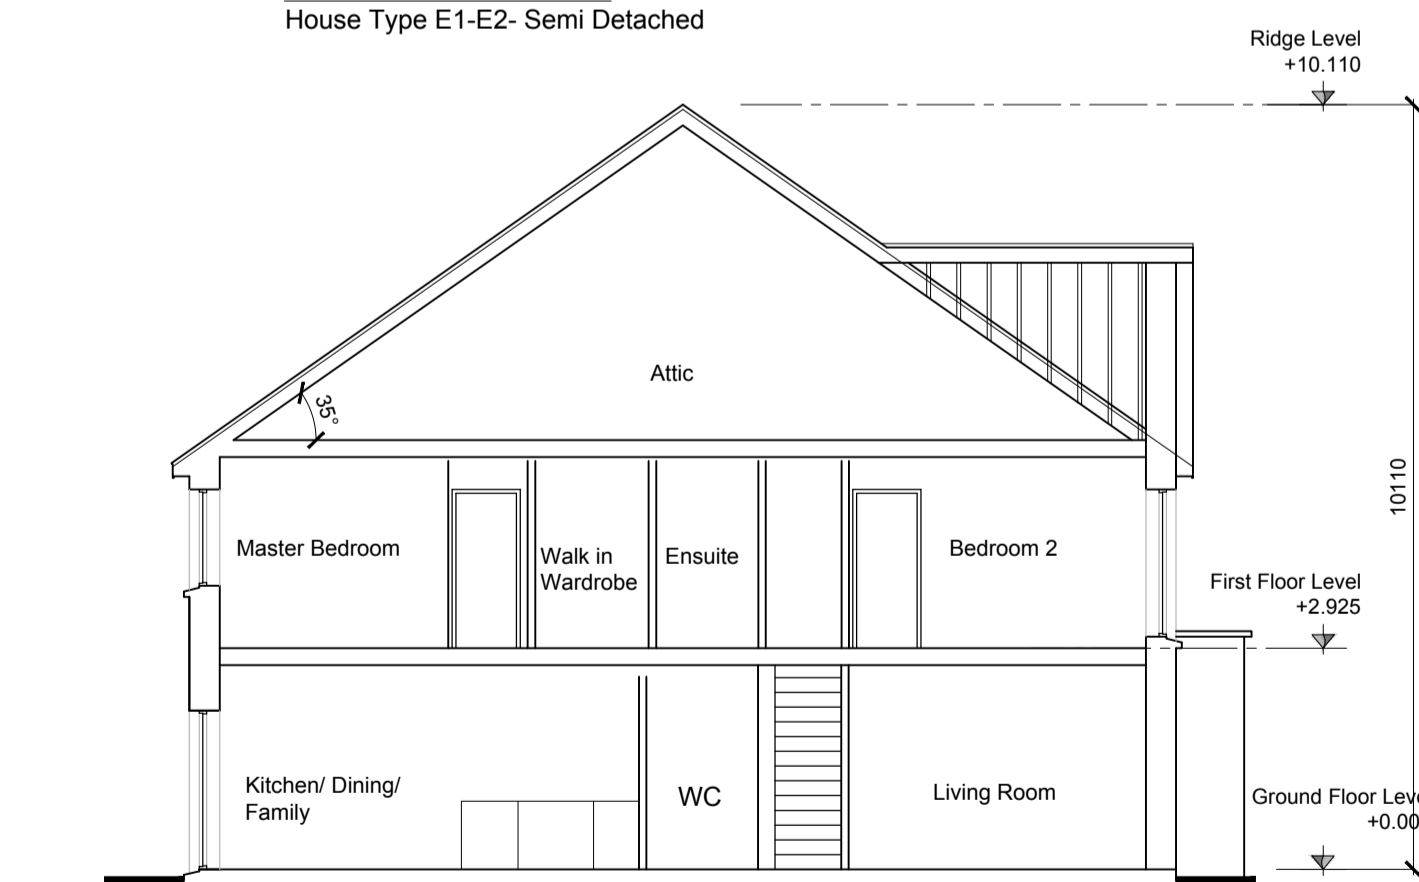

**SECTION A-A**

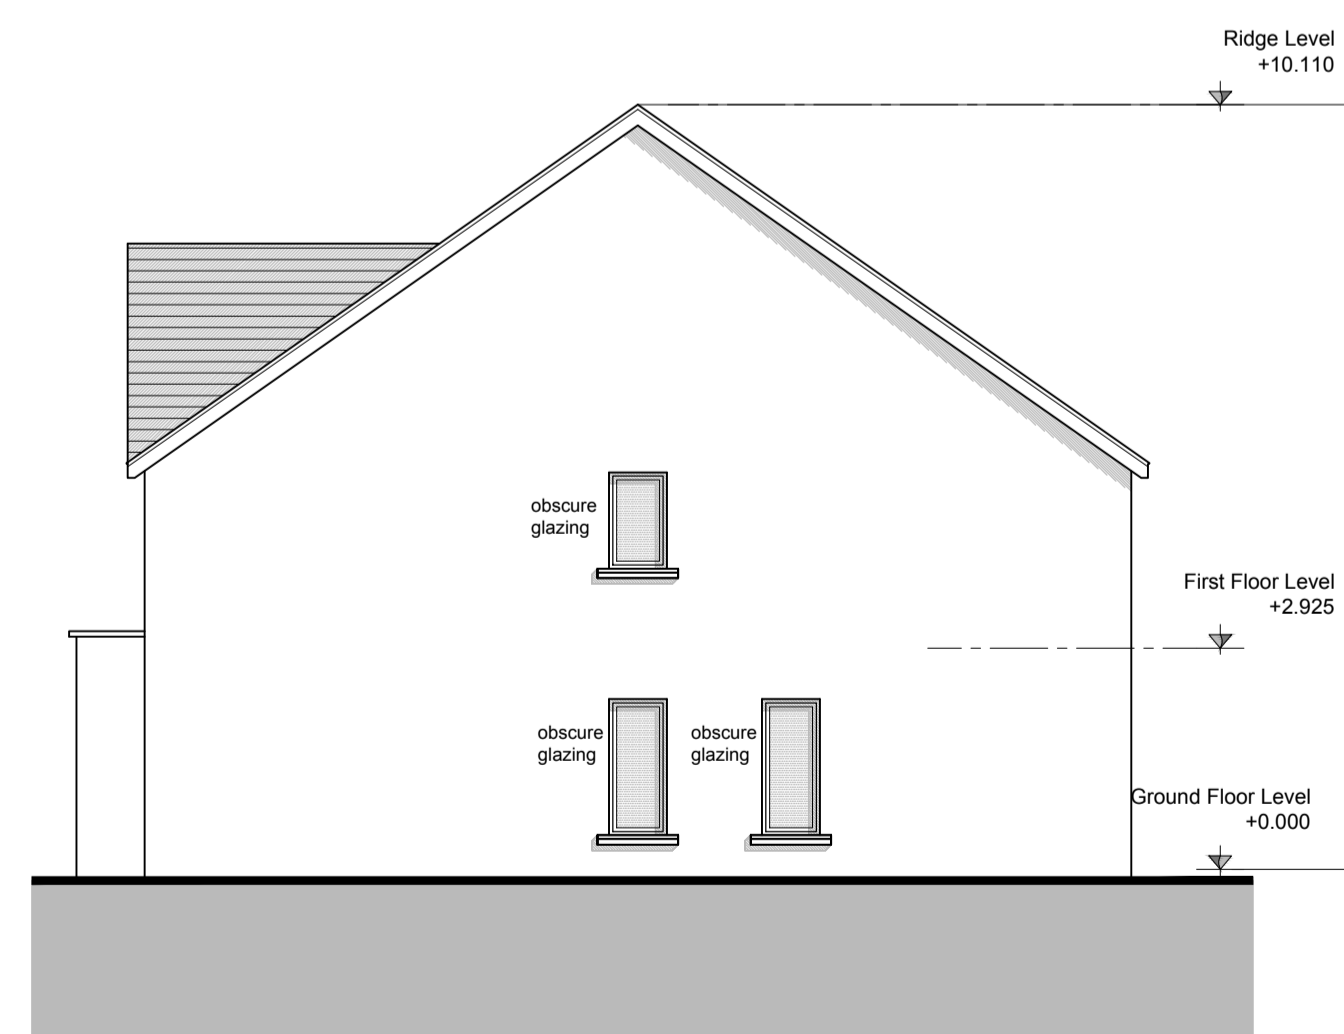

**SIDE ELEVATION RIGHT HAND**  
House Type E1 - Semi-Detached

**GENERAL NOTES**

THIS DRAWING TO BE READ IN CONJUNCTION WITH ARCHITECT'S DRAWINGS, CONSULTANT ENGINEER'S DRAWINGS AND SPECIFICATIONS & LANDSCAPE ARCHITECT'S DRAWINGS. REFER TO ARCHITECT'S SITE PLAN PL02 FOR NORTH ORIENTATION.

LEVELS GIVEN ON HOUSE TYPE DRAWINGS ARE GIVEN TO A LOCAL ABSOLUTE ZERO LEVEL. FOR SPECIFIC LEVELS DEPENDING ON INDIVIDUAL UNIT LOCATION, REFER TO ARCHITECT'S CONTEXT SECTIONS AND ENGINEER'S DRAWINGS WHERE LEVELS ARE ALL GIVEN IN RELATION TO LAND SURVEYOR'S BENCHMARK BASED ON MALIN HEAD DATUM LEVEL.

**NOTES ON FINISHES:**

- ROOF: TO BE FINISHED IN SLATE OR CONCRETE ROOF TILES IN SELECTED COLOUR OR SIMILAR APPROVED.
- WALLS: SELECTED CLAY BRICKWORK WHERE INDICATED OTHERWISE PAINTED SAND / CEMENT RENDER OR SELF COLOURED RENDER. EXPRESSED BANDS AROUND EXTERNAL OPES/ EXPRESSED LINTOLS OVER EXTERNAL OPES WHERE INDICATED TO BE RECONSTITUTED STONE (LIGHT CREAM LIMESTONE OR GRANITE EFFECT).
- JOINERY: ALL WINDOWS AND DOORS, FRAMES AND LEAVES, TO BE ALUMINIUM POWDER COATED TO APPROVED COLOUR OR uPVC OR PAINTED TIMBER TO APPROVED COLOUR. OBSCURE GLAZING WHERE INDICATED TO SENSITIVE WINDOWS.
- RAINWATER GOODS: GUTTERS, DOWNPIPES, AND FIXINGS TO BE uPVC OR ALUMINIUM POWDER COATED TO SELECTED COLOUR TO MATCH ROOF SLATES.

\* SOLAR PANELS: INDICATIVE SOLAR PANEL POSITION, FINAL SOLAR PANEL POSITION DEPENDS ON HOUSE ORIENTATION. THE SOLAR PANELS SHOWN ARE A PROVISIONAL OPTION TO SATISFY RENEWABLE ENERGY REQUIREMENTS OF BUILDING REGS PART L. SOLAR PANELS MAY BE OMITTED IN FAVOUR OF ALTERNATIVE RENEWABLE ENERGY SOURCE.

**AREA SCHEDULE**

**HOUSE TYPE E1 Character Area 02**

GROUND FLOOR 70.6 m<sup>2</sup> / 759 ft<sup>2</sup>  
FIRST FLOOR 67.6 m<sup>2</sup> / 727 ft<sup>2</sup>

OVERALL 138.2 m<sup>2</sup> / 1486 ft<sup>2</sup>

**HOUSE TYPE E2 Character Area 02**

GROUND FLOOR 72.4 m<sup>2</sup> / 767 ft<sup>2</sup>  
FIRST FLOOR 67.6 m<sup>2</sup> / 727 ft<sup>2</sup>

OVERALL 140 m<sup>2</sup> / 1506ft<sup>2</sup>

**KEY PLAN**



**NOTES:**

DO NOT SCALE FROM DRAWINGS. WORK TO FIGURED DIMENSIONS ONLY. ARCHITECT TO BE NOTIFIED OF ALL DISCREPANCIES.

| REVISIONS |             |     |
|-----------|-------------|-----|
| DATE      | DESCRIPTION | No. |
|           |             |     |
|           |             |     |
|  |   |             |           |
|--|---|-------------|-----------|
|  | PROJECT TITLE:                              | DATE:       | DRAWN BY: |
|  | Capdoe, Clane                               | Mar 2019    | SK        |
|  | DRAWING TITLE:                              | SCALE:      | REVISION: |
|  | House Type E1-E2 Left Hand Character Area 2 | 1:100       |           |
|  | JOB NO:                                     | DRAWING NO: |           |
|  | 16016                                       | PL29        |           |