



CONCRETE POST AND TIMBER PANEL FENCE

1  
251

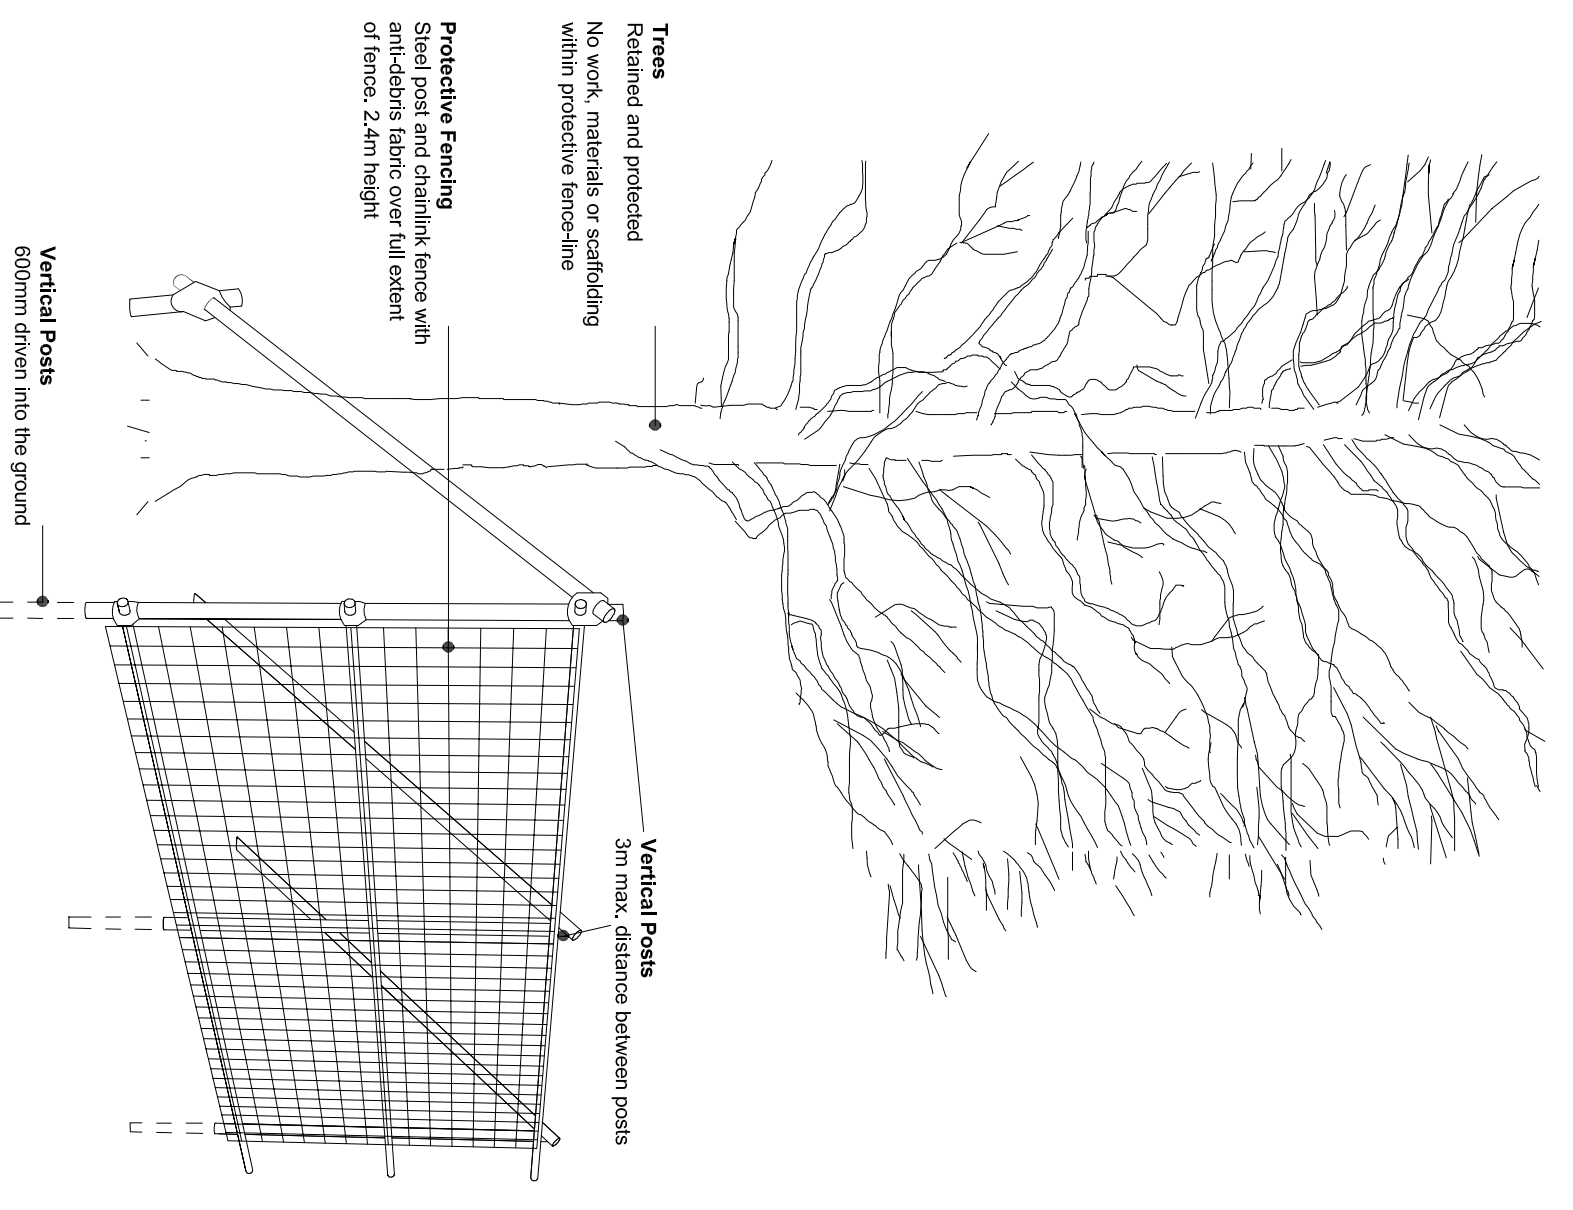


PROTECTION OF EXISTING TREES  
TO BS 5837:2012 (NOT TO SCALE)

3  
251

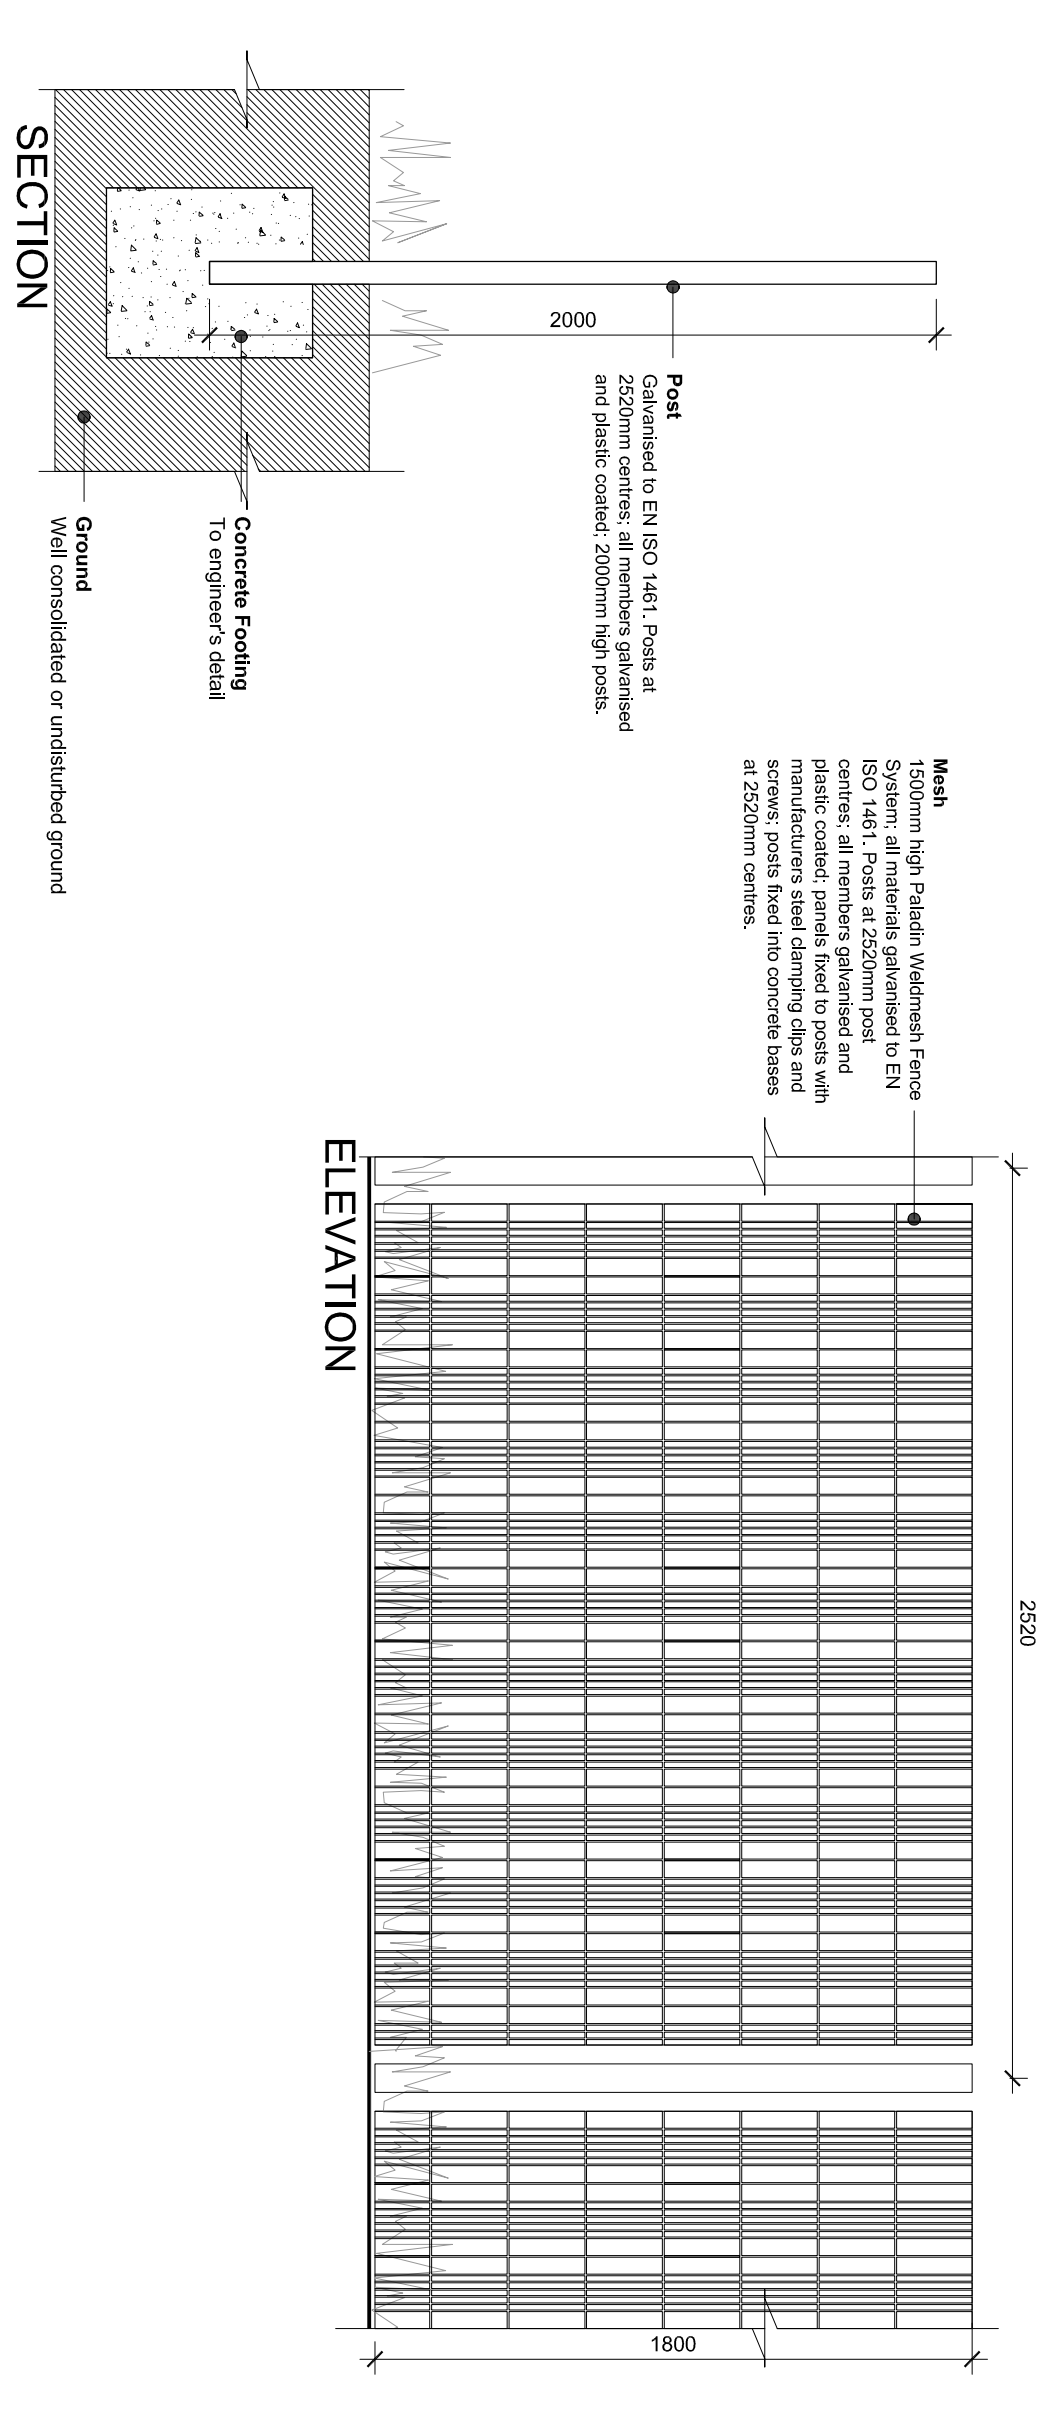

PALADIN FENCE

2  
251

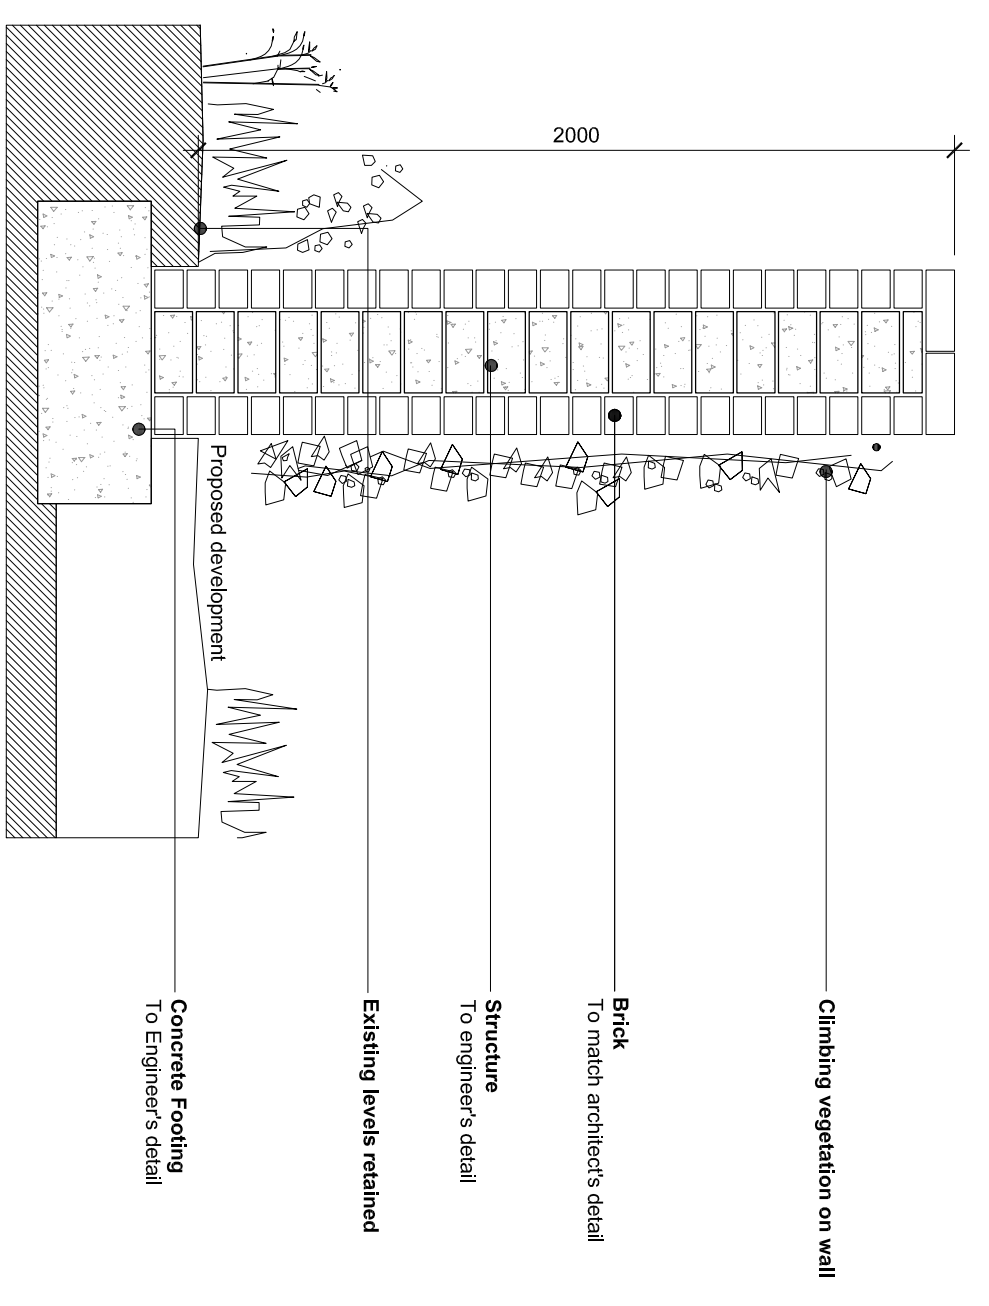

BRICK WALL WITH CONCRETE  
FOUNDATION

4  
251

This drawing is the copyright of the Landscape Architect. Unless otherwise stated all dimensions are in millimetres. Where dimensions are not given drawings must not be scaled and the matter must be referred to the Landscape Architect. If the drawing includes conflicting details/dimensions the matter must be referred to the Landscape Architect. The drawing must be checked on site. The Landscape Architect must be informed, by the Contractor, of any discrepancies before work proceeds.

NOTES:

NO.	REVISION	DATE
1		
2		
3		
4		
5		
6		
7		
8		
9		
10		

NO.	REVISION	DATE
1		
2		
3		
4		
5		
6		
7		
8		
9		
10		

DERMOT FOLEY LANDSCAPE ARCHITECTS		1-2031 44th AVE	
WILKINS STREET BUCKLEBOY COOL BORO DUBLIN		WWW.DERMOTFOLEY.COM	
CLIENT:	AROSTONE HOMES LTD.	ISSUE STATUS:	PLANNING
PROJECT:	CARDON CLANE	DRAWING NO.:	A1-07-DR-251
DRAWING:	TYPICAL BOUNDARY DETAILS	REVISION:	
PROJECT NO.:	A107	SCALE:	1:50
SHEET SIZE:	A1	DRAWN BY:	SM
CHECKED BY:	SM	DATE:	02/05/2019
		N/A	
		NORTH	