

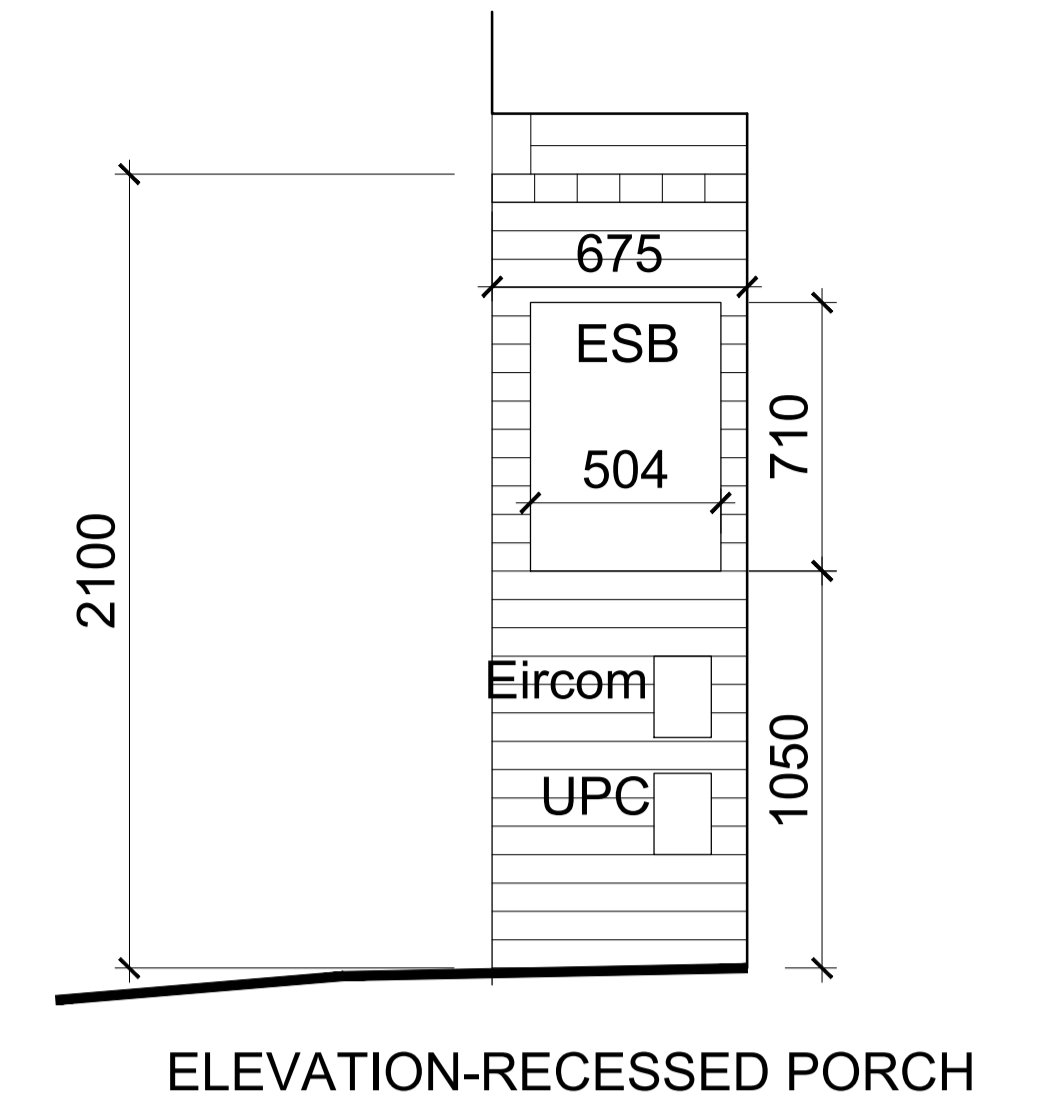
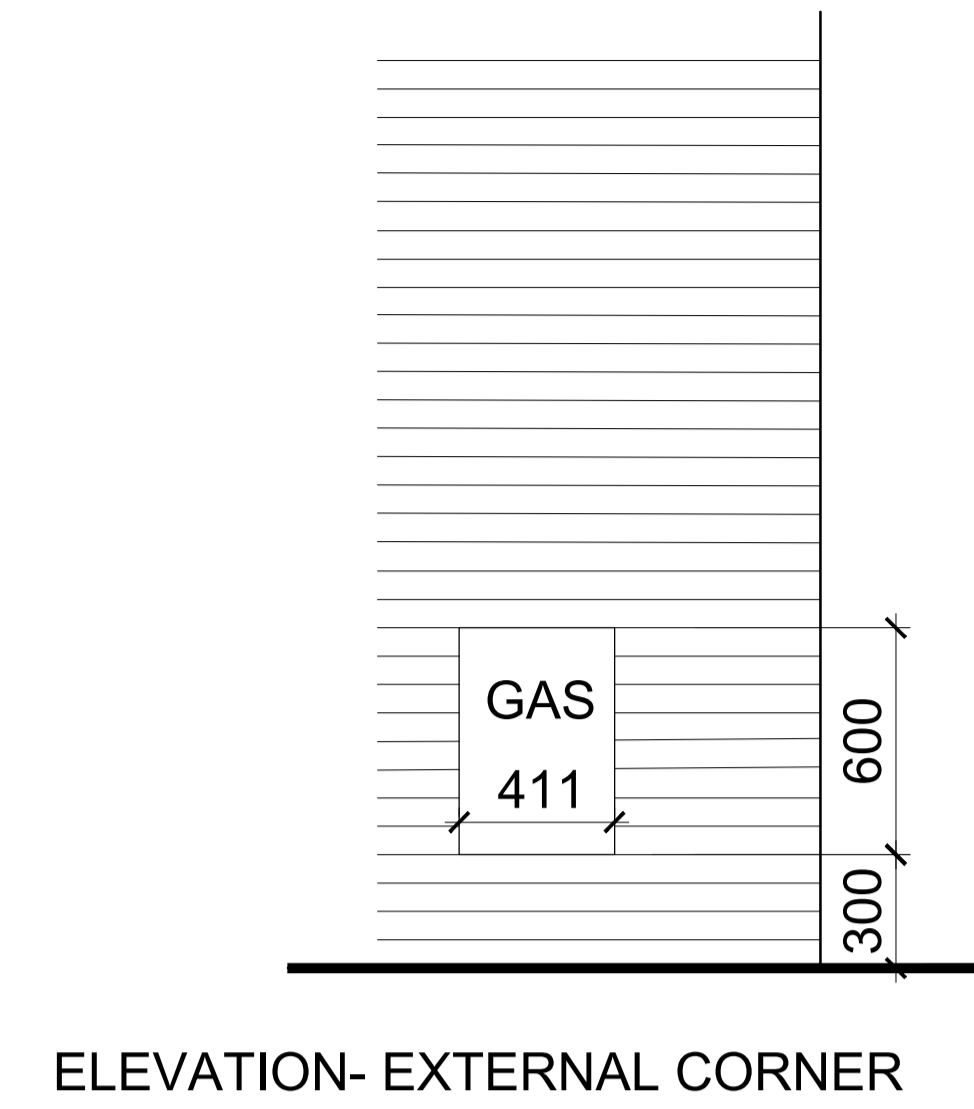
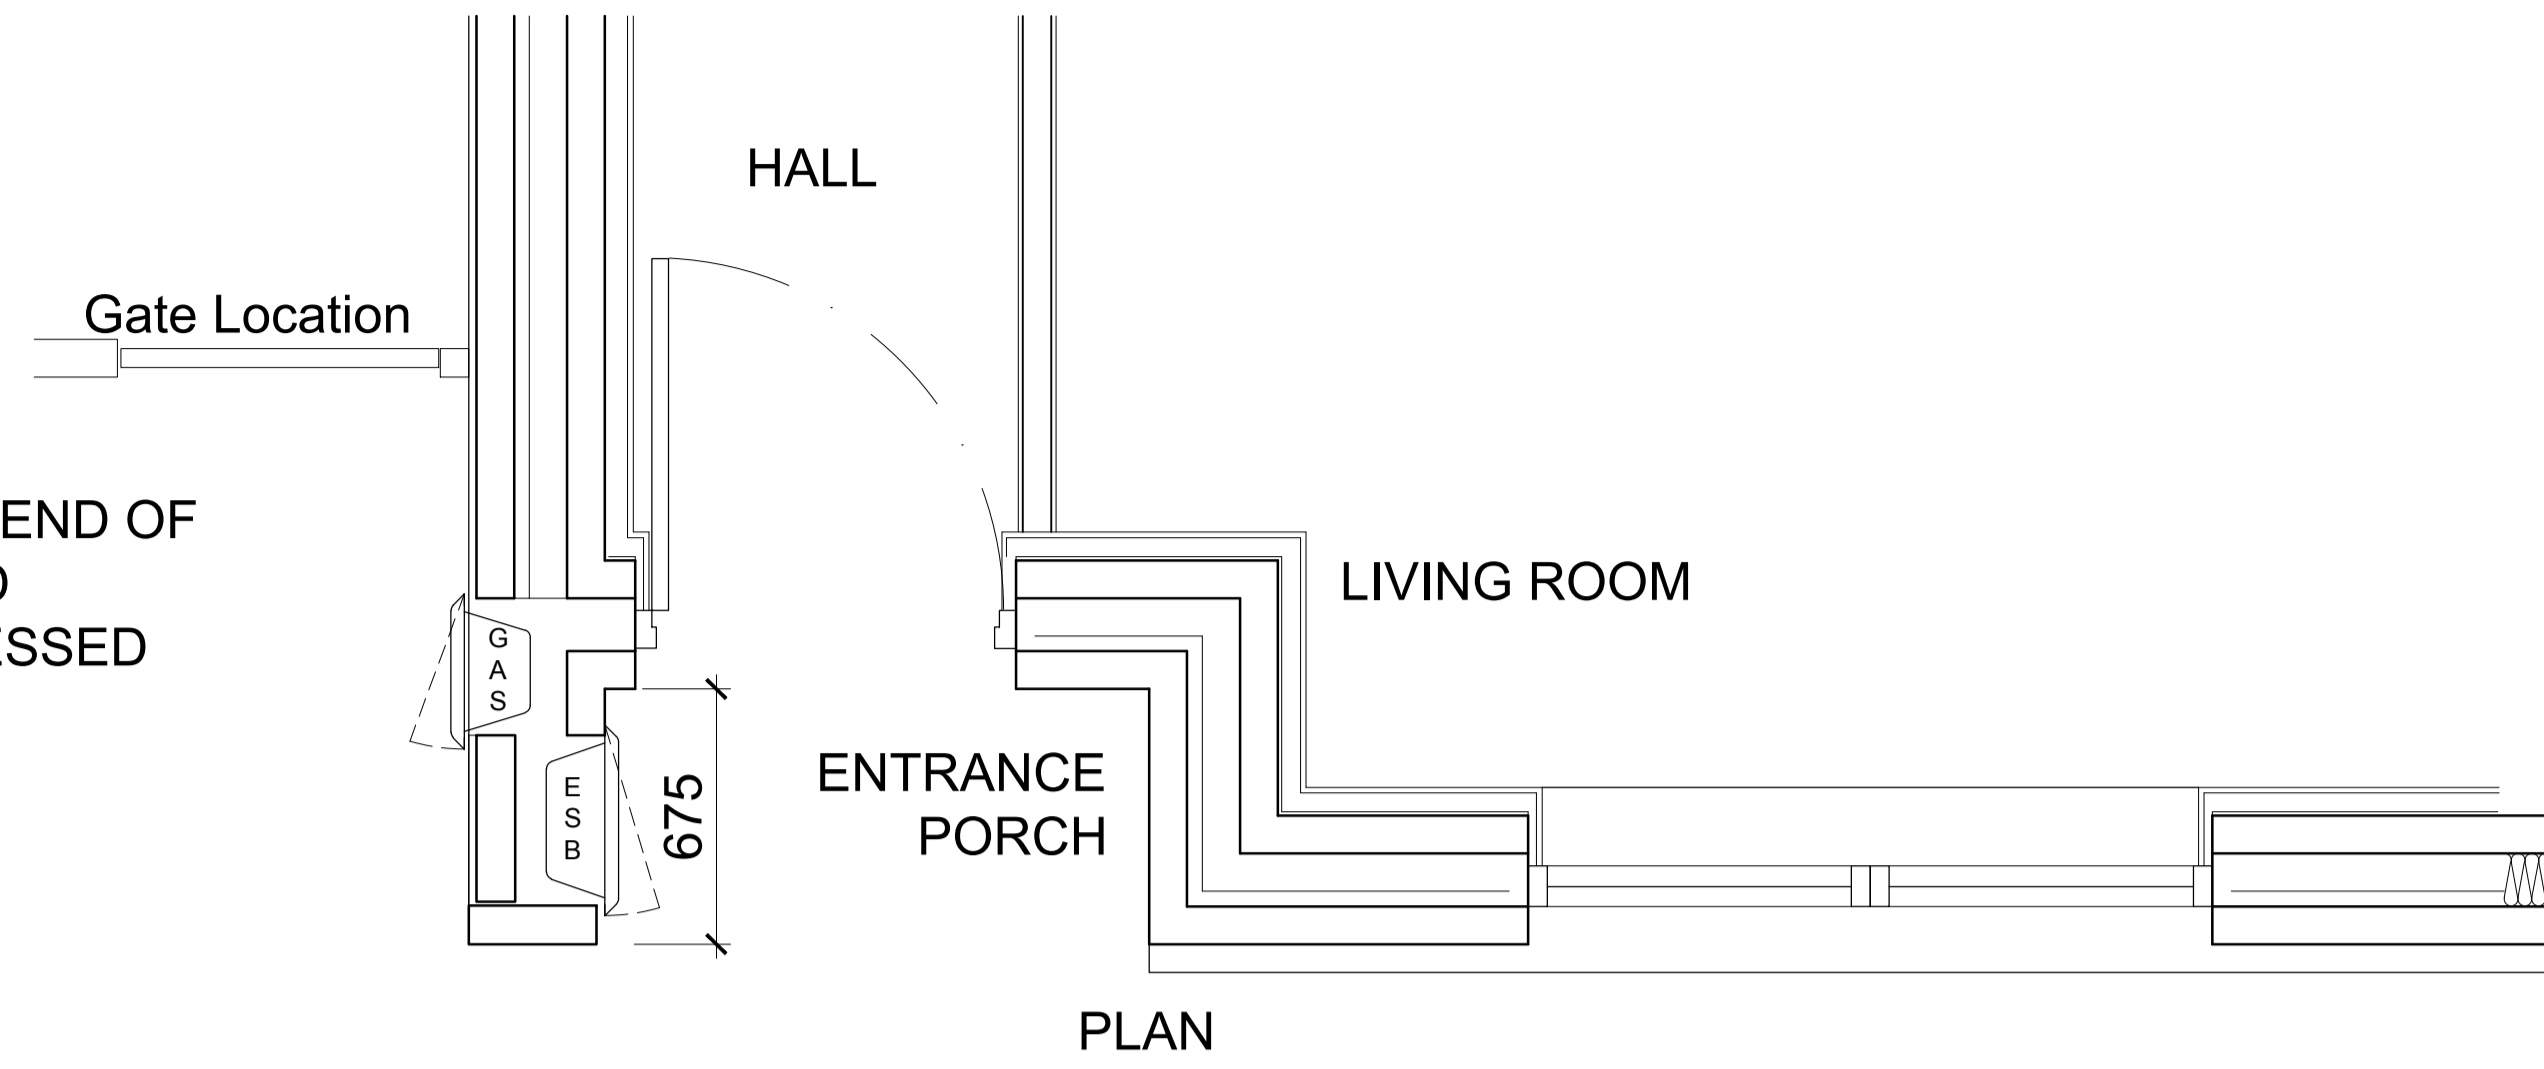




TYPICAL METER LAYOUT PLAN- END OF TERRACE, SEMI DETACHED AND DETACHED HOUSES WITH RECESSED ENTRANCE PORCH

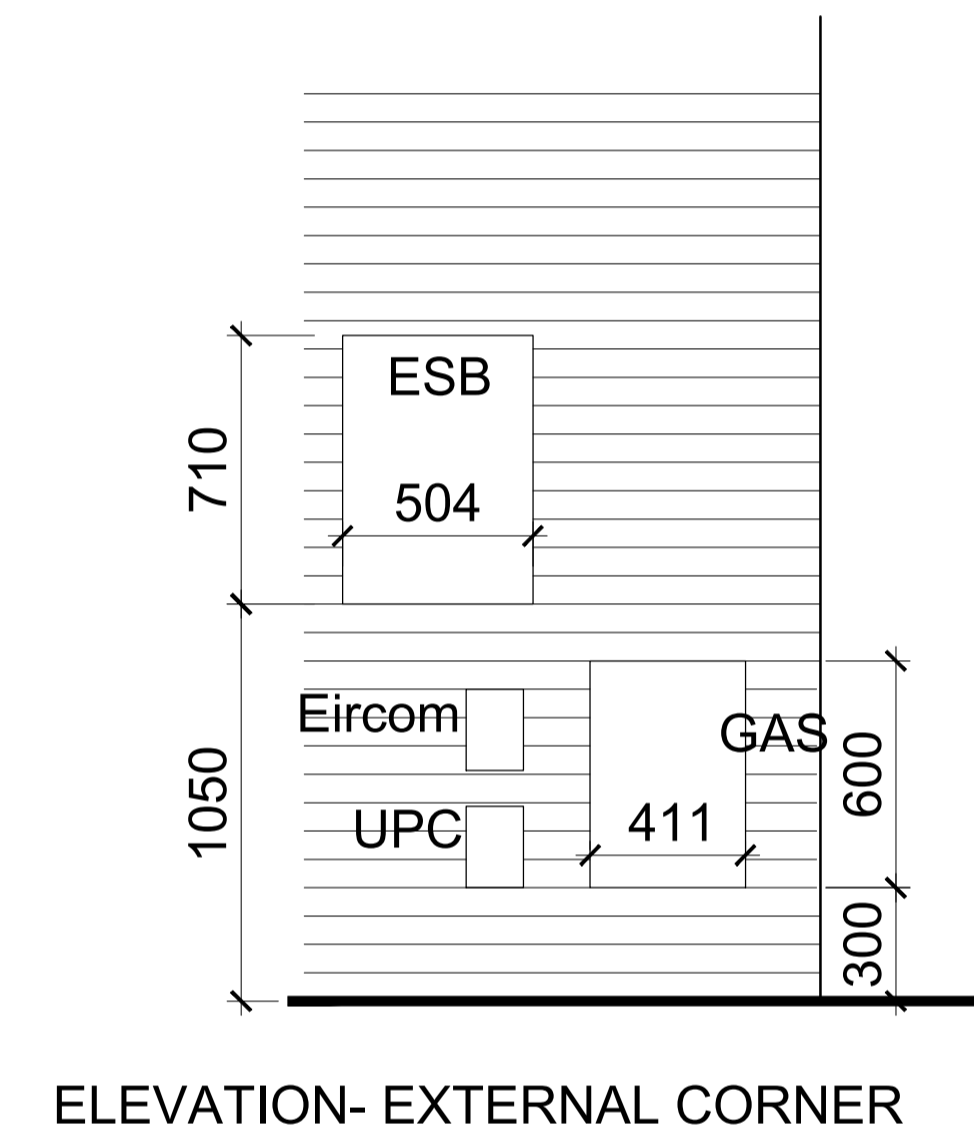

TYPICAL METER LAYOUT PLAN- END OF TERRACE, SEMI DETACHED AND DETACHED HOUSES

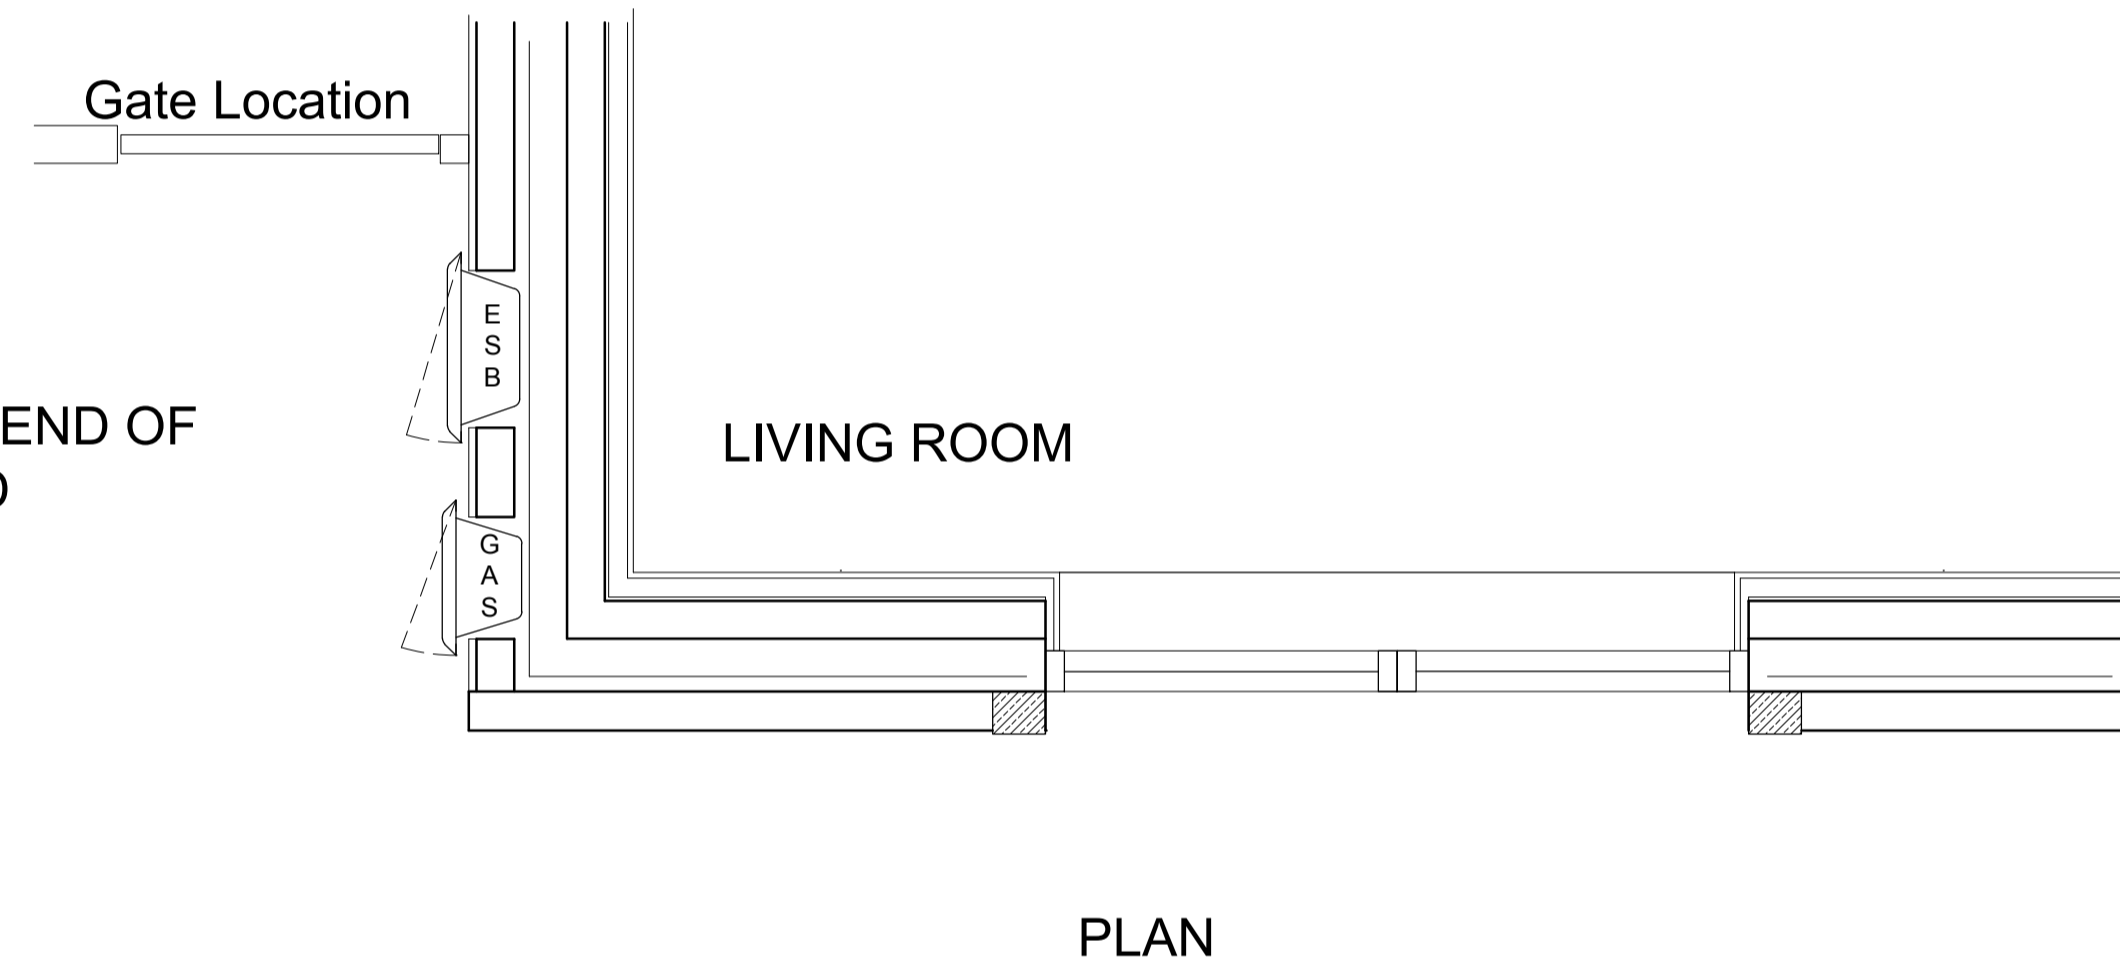

TYPICAL METER LAYOUT PLAN- FIN WALL, MID TERRACE HOUSES WITH ENTRANCES AT PARTY WALLS

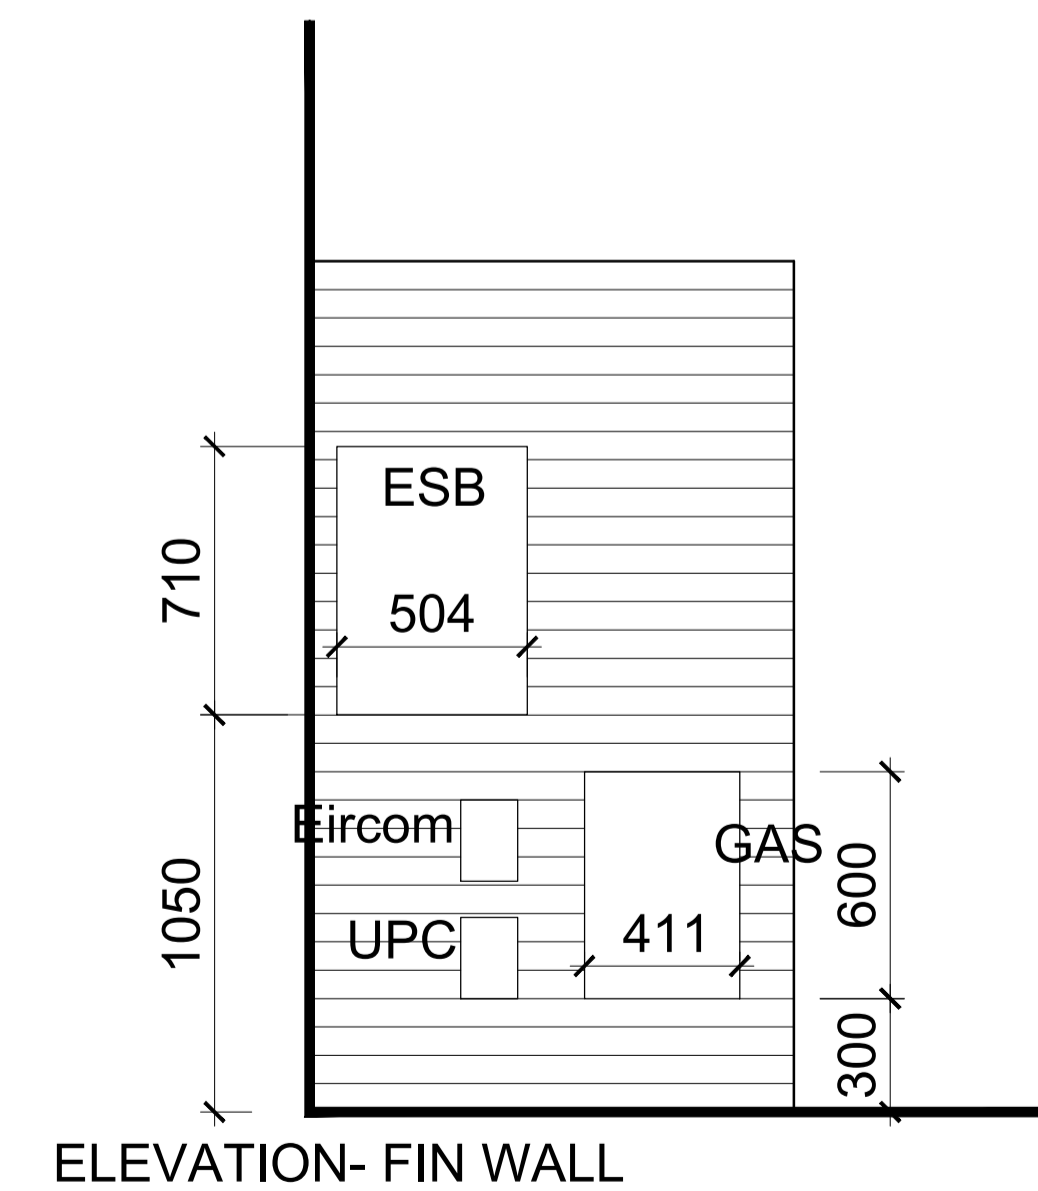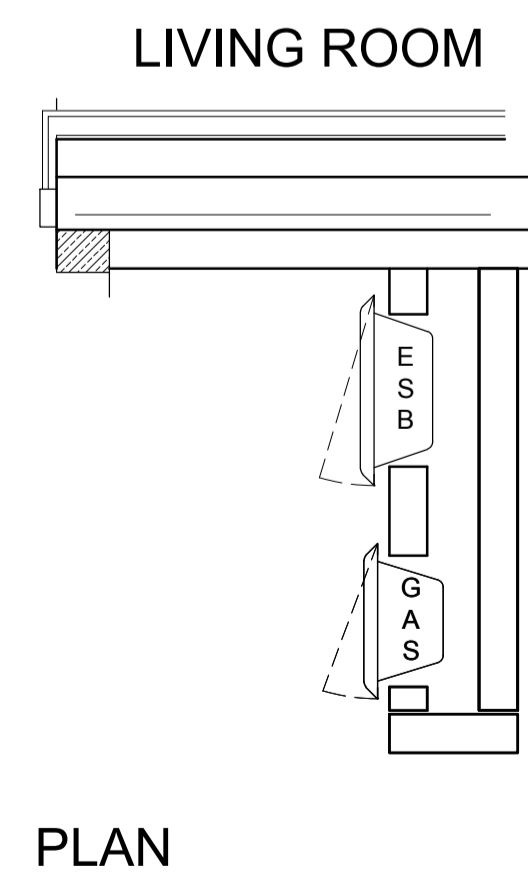

NOTES:

DO NOT SCALE FROM DRAWINGS. WORK TO FIGURED DIMENSIONS ONLY. ARCHITECT TO BE NOTIFIED OF ALL DISCREPANCIES.

REVISIONS		
DATE	DESCRIPTION	No.

	PROJECT TITLE:	DATE:	DRAWN BY:
	Capdoo, Clane	Mar 2019	PMcN
	DRAWING TITLE:	SCALE:	REVISION:
	Typical Meter Panel Layouts	1:20	
	JOB NO:	DRAWING NO:	
	16016	PL74	

Albert Pikea West, Harcourt Lane, Dublin 2, Ireland
Tel: 01-4782700 Fax: 01-4782711 E-Mail: enq@mccorm.com