


- KEY TO MATERIALS**
- Selected render / contrast brick
  - Selected Brick finish
  - Powder coated aluminum panel
- NOTES ON FINISHES:**
- ROOF: SINGLE PLY ROOF MEMBRANE TO SPECIFICATION / DETAIL
- WALLS: TO BE FINISHED IN SELECTED BRICKWORK AND STONE WORK AS INDICATED
- JOINERY: ALL WINDOWS / DOORS IN UPVC ON PRESSED METAL CELLS TO APPROVED COLOUR. OBTAIN GLAZING WHERE INDICATED TO SENSITIVE WINDOWS.
- MAIN ENTRANCE: DOORS TO PUBLIC AREAS, FRAMES AND LEAVES TO BE ALUMINIUM POWDER COATED TO APPROVED COLOUR
- RAINWATER GOODS: GUTTERS, DOWNPIPES, AND FIXINGS TO BE UPVC OR ALUMINIUM POWDER COATED TO SELECTED COLOUR



**BLOCK 3 ELEVATION 01- FACING SPINE ROAD**

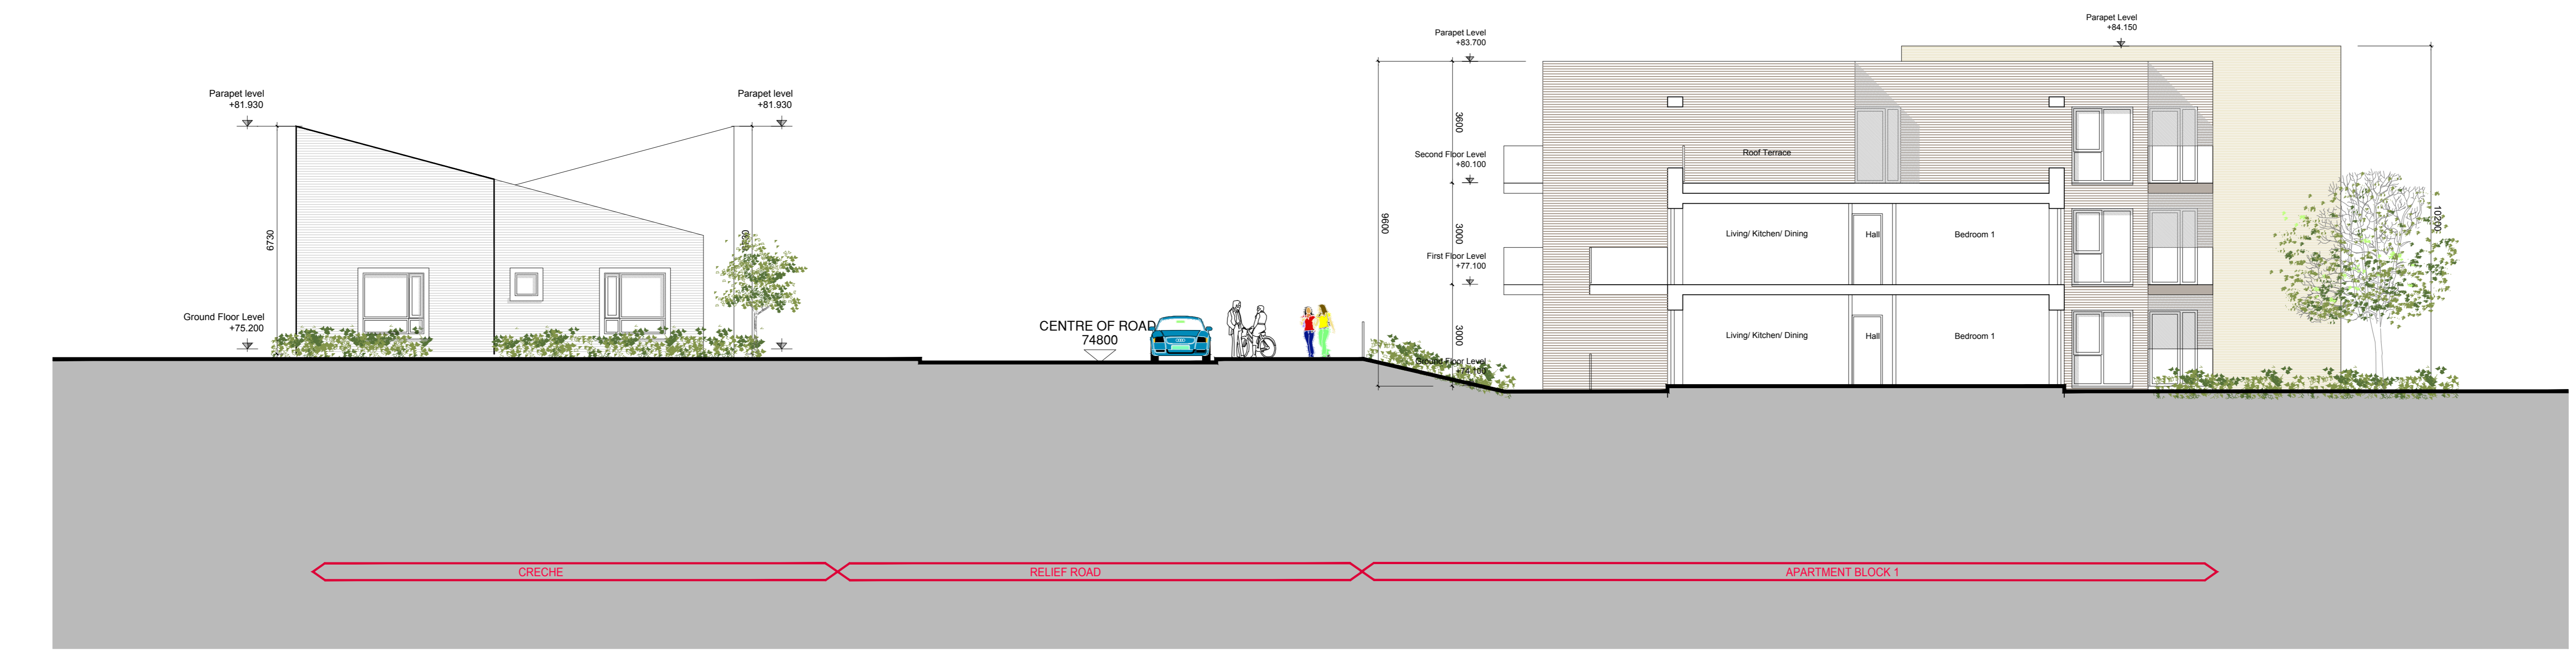

**BLOCK 3 CROSS SECTION AA**

**NOTES:**  
DO NOT SCALE FROM DRAWINGS WORK TO FIGURED DIMENSIONS ONLY ARCHITECT TO BE NOTIFIED OF ALL DISCREPANCIES.

REVISIONS		
DATE	DESCRIPTION	NO.

	PROJECT TITLE	DATE	DRAWN BY
	Capdoo, Clane	Feb 2019	PMcN
	PROJECT TYPE	SCALE	REVISION
	Apartment Block 03 Elevations/ Sections Sheet 1	1:100	